




BROOKS ACADEMY MUSEUM FOUNDATION IMPROVEMENTS PRELIMINARY DESIGN STUDY

DATE: 10-27-2020

**CONSULTANT:
STRUCTURES NORTH CONSULTING ENGINEERS, INC.
60 Washington St, Salem, MA 01970**


**OWNER:
BROOKS ACADEMY MUSEUM
80 Parallel St, Harwich, MA 02645**

**CLIENT:
Town of Harwich, MA**

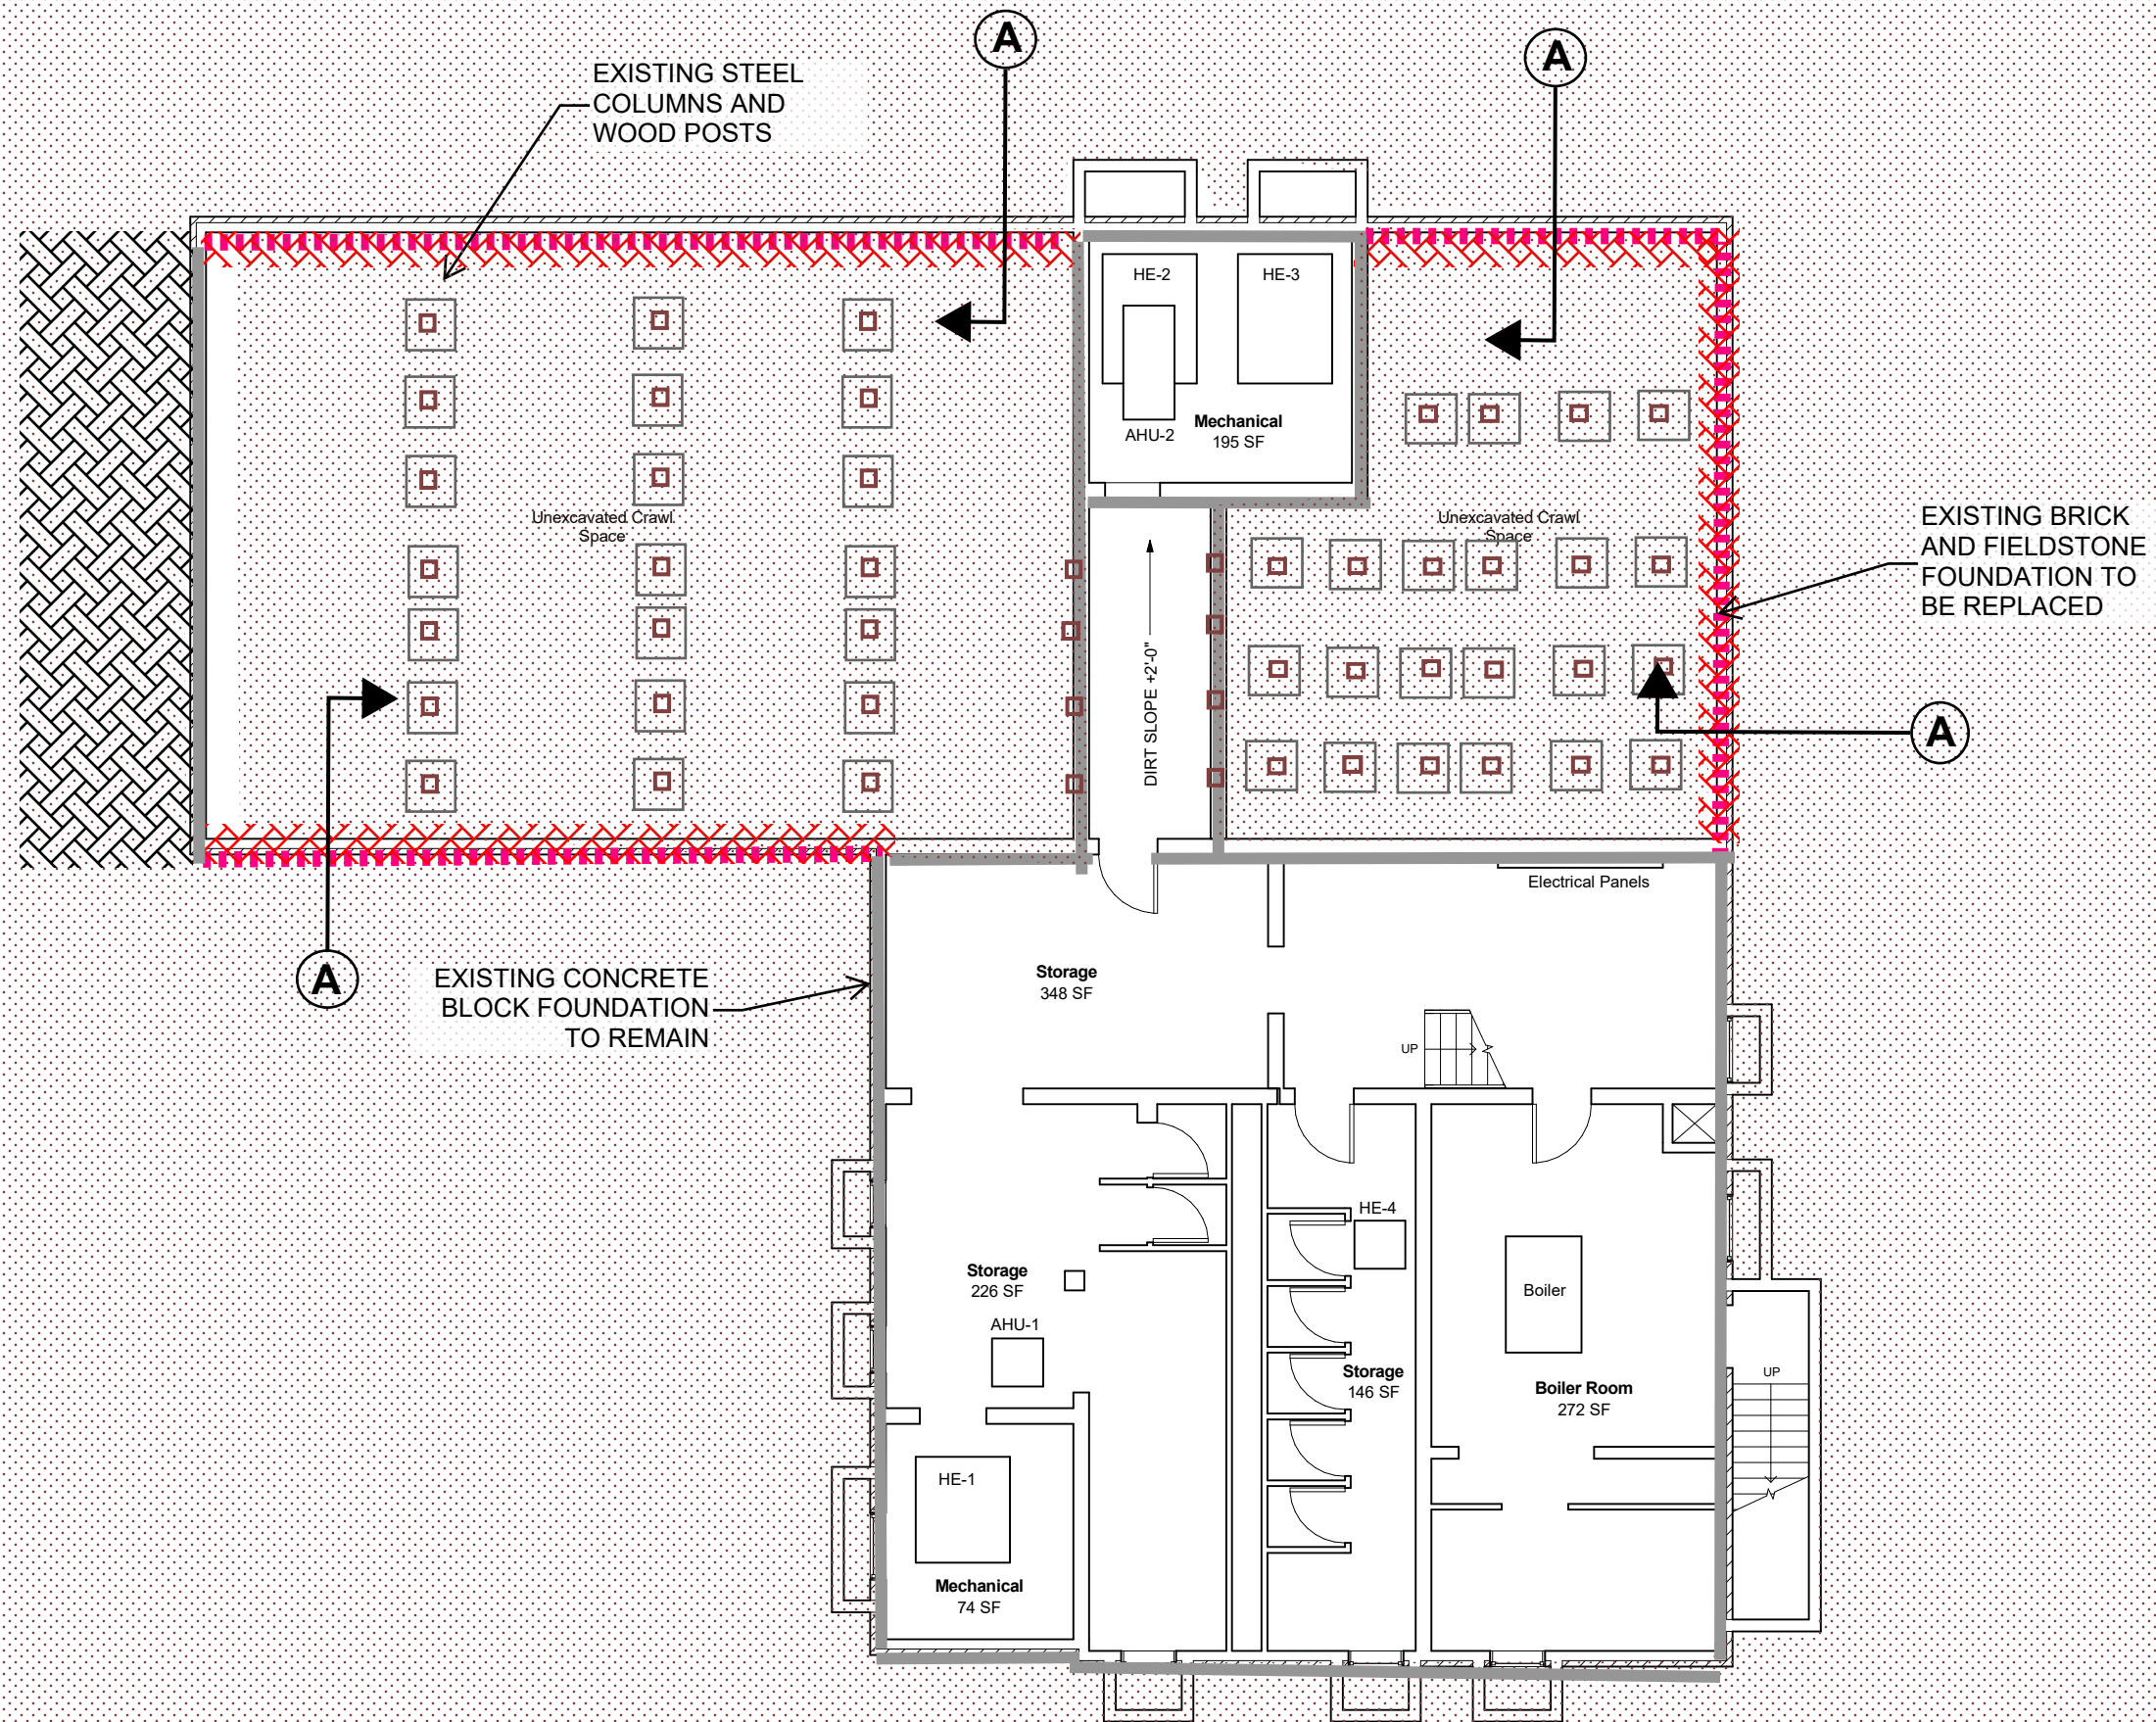


BASEMENT AND FOUNDATION

JMW/ 10-27-2020

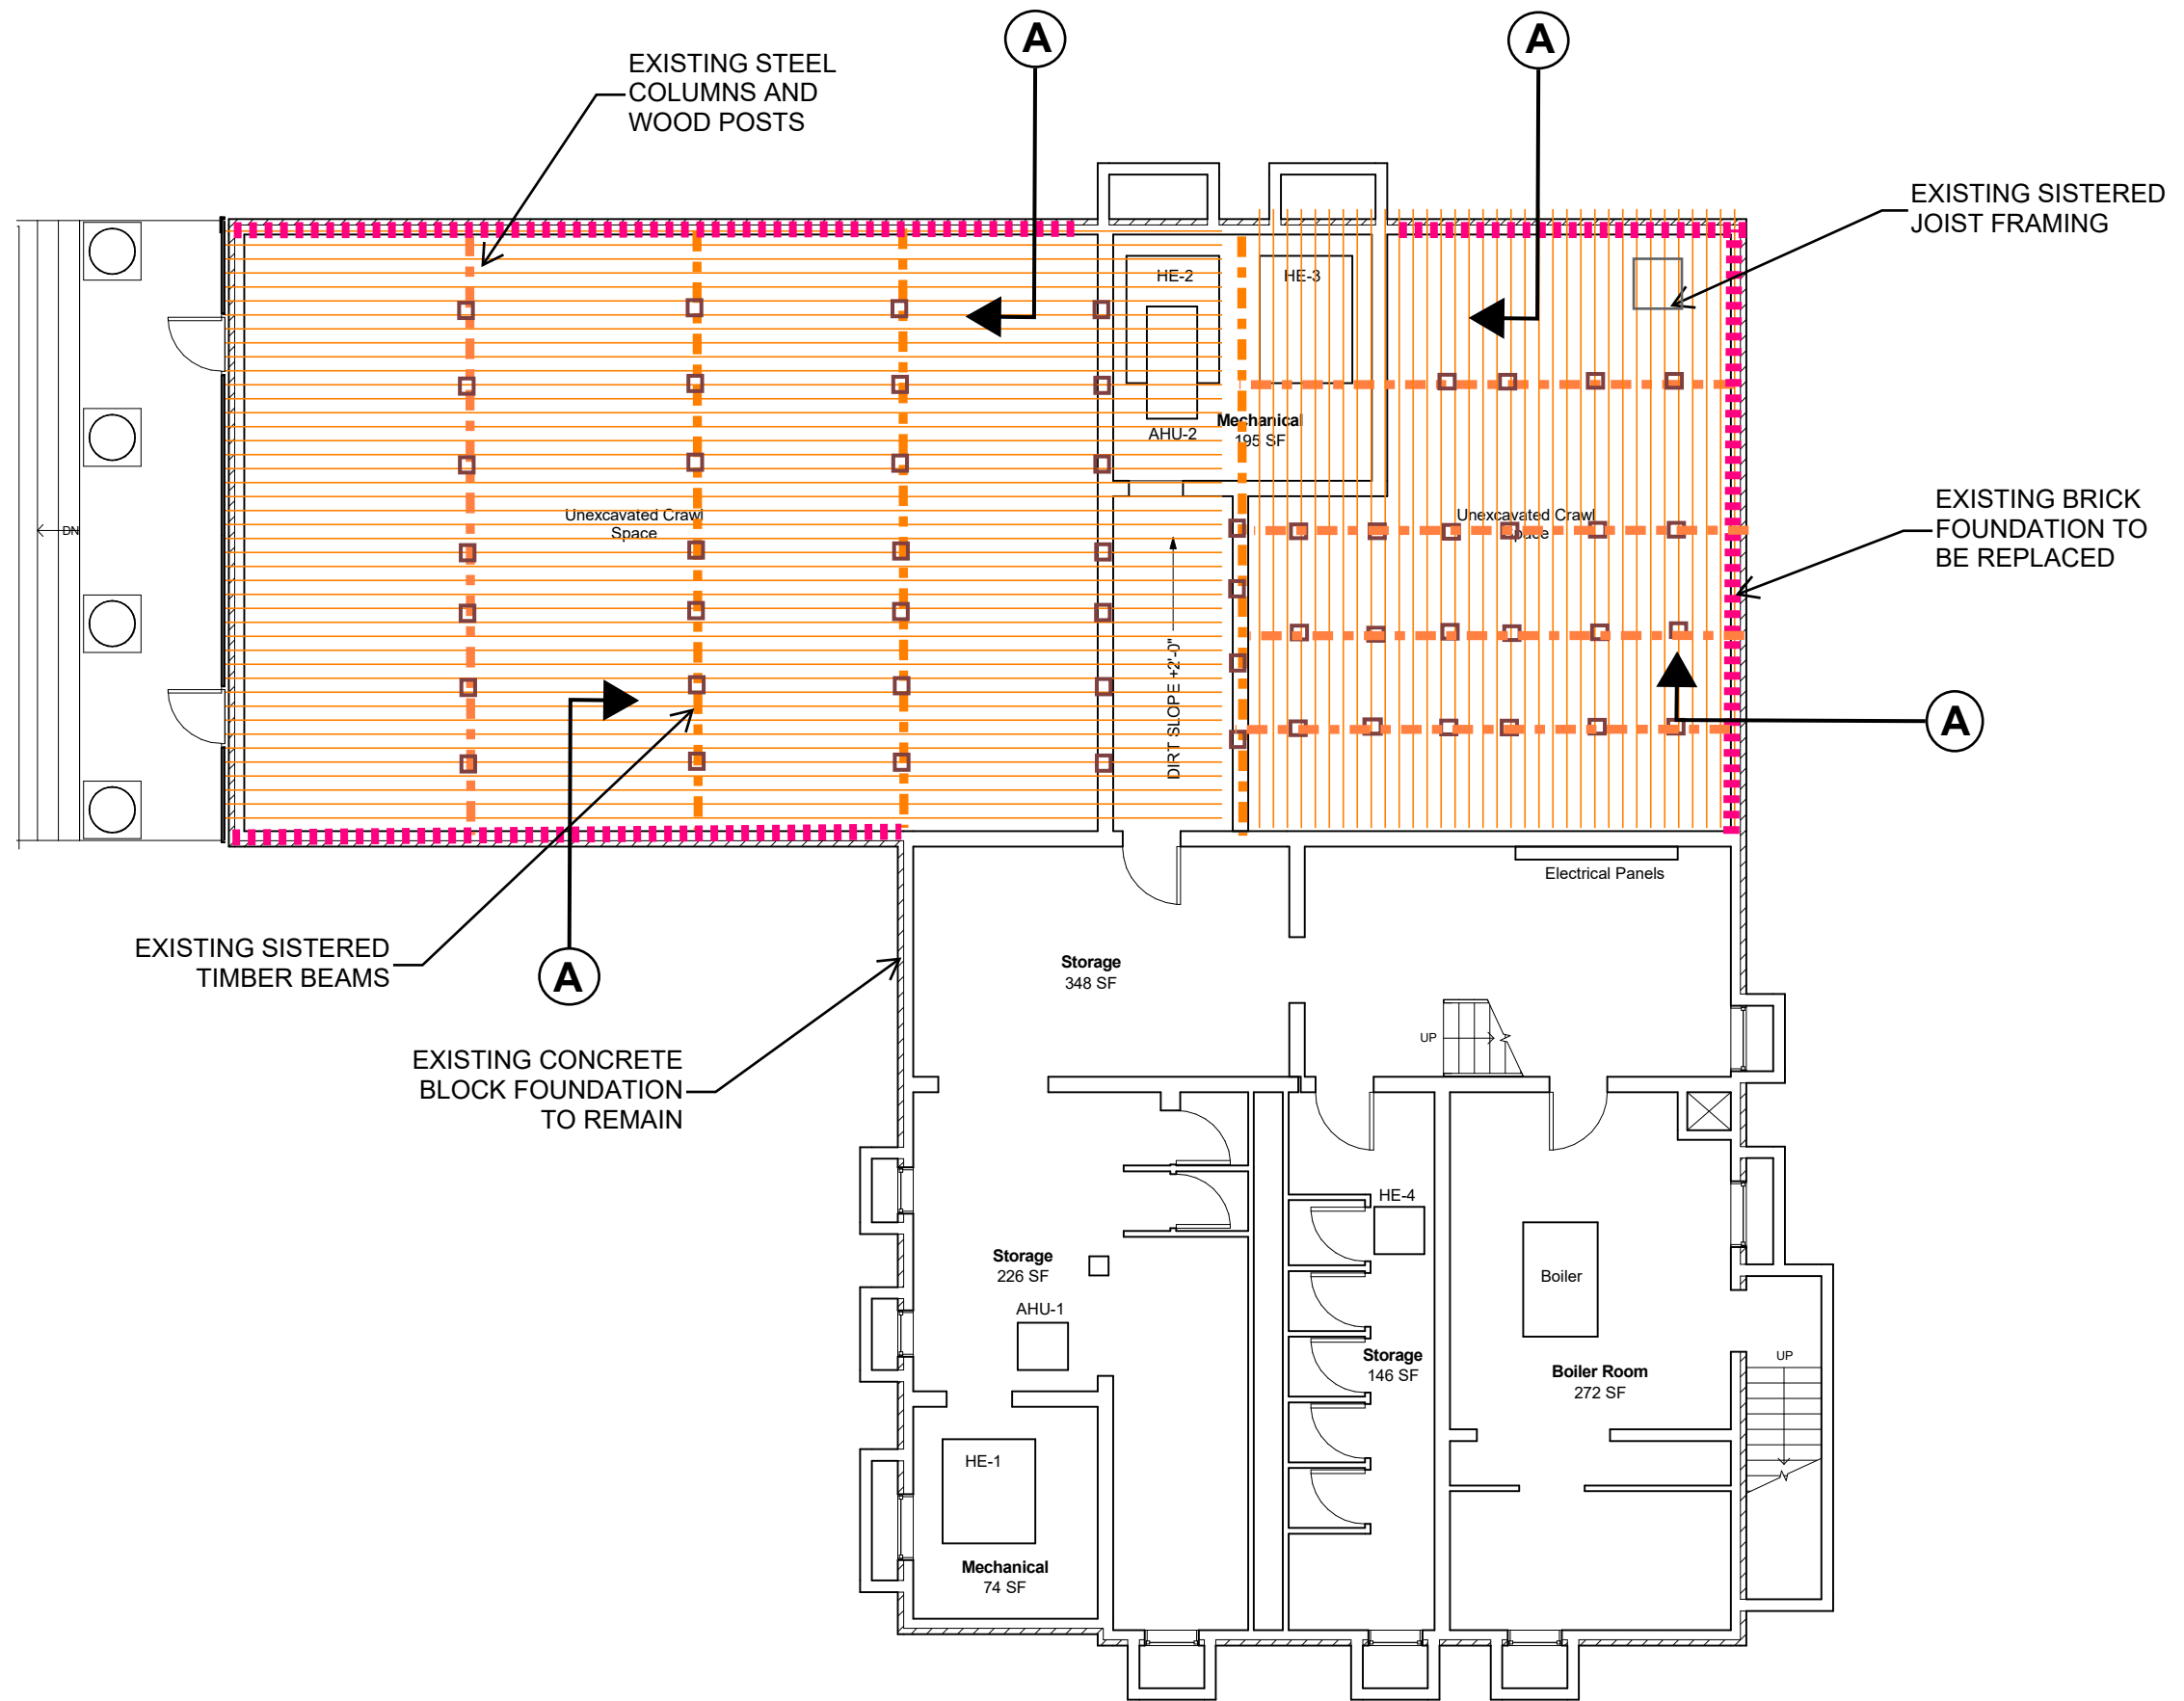


FIRST FLOOR STRUCTURE (OVER BASEMENT)

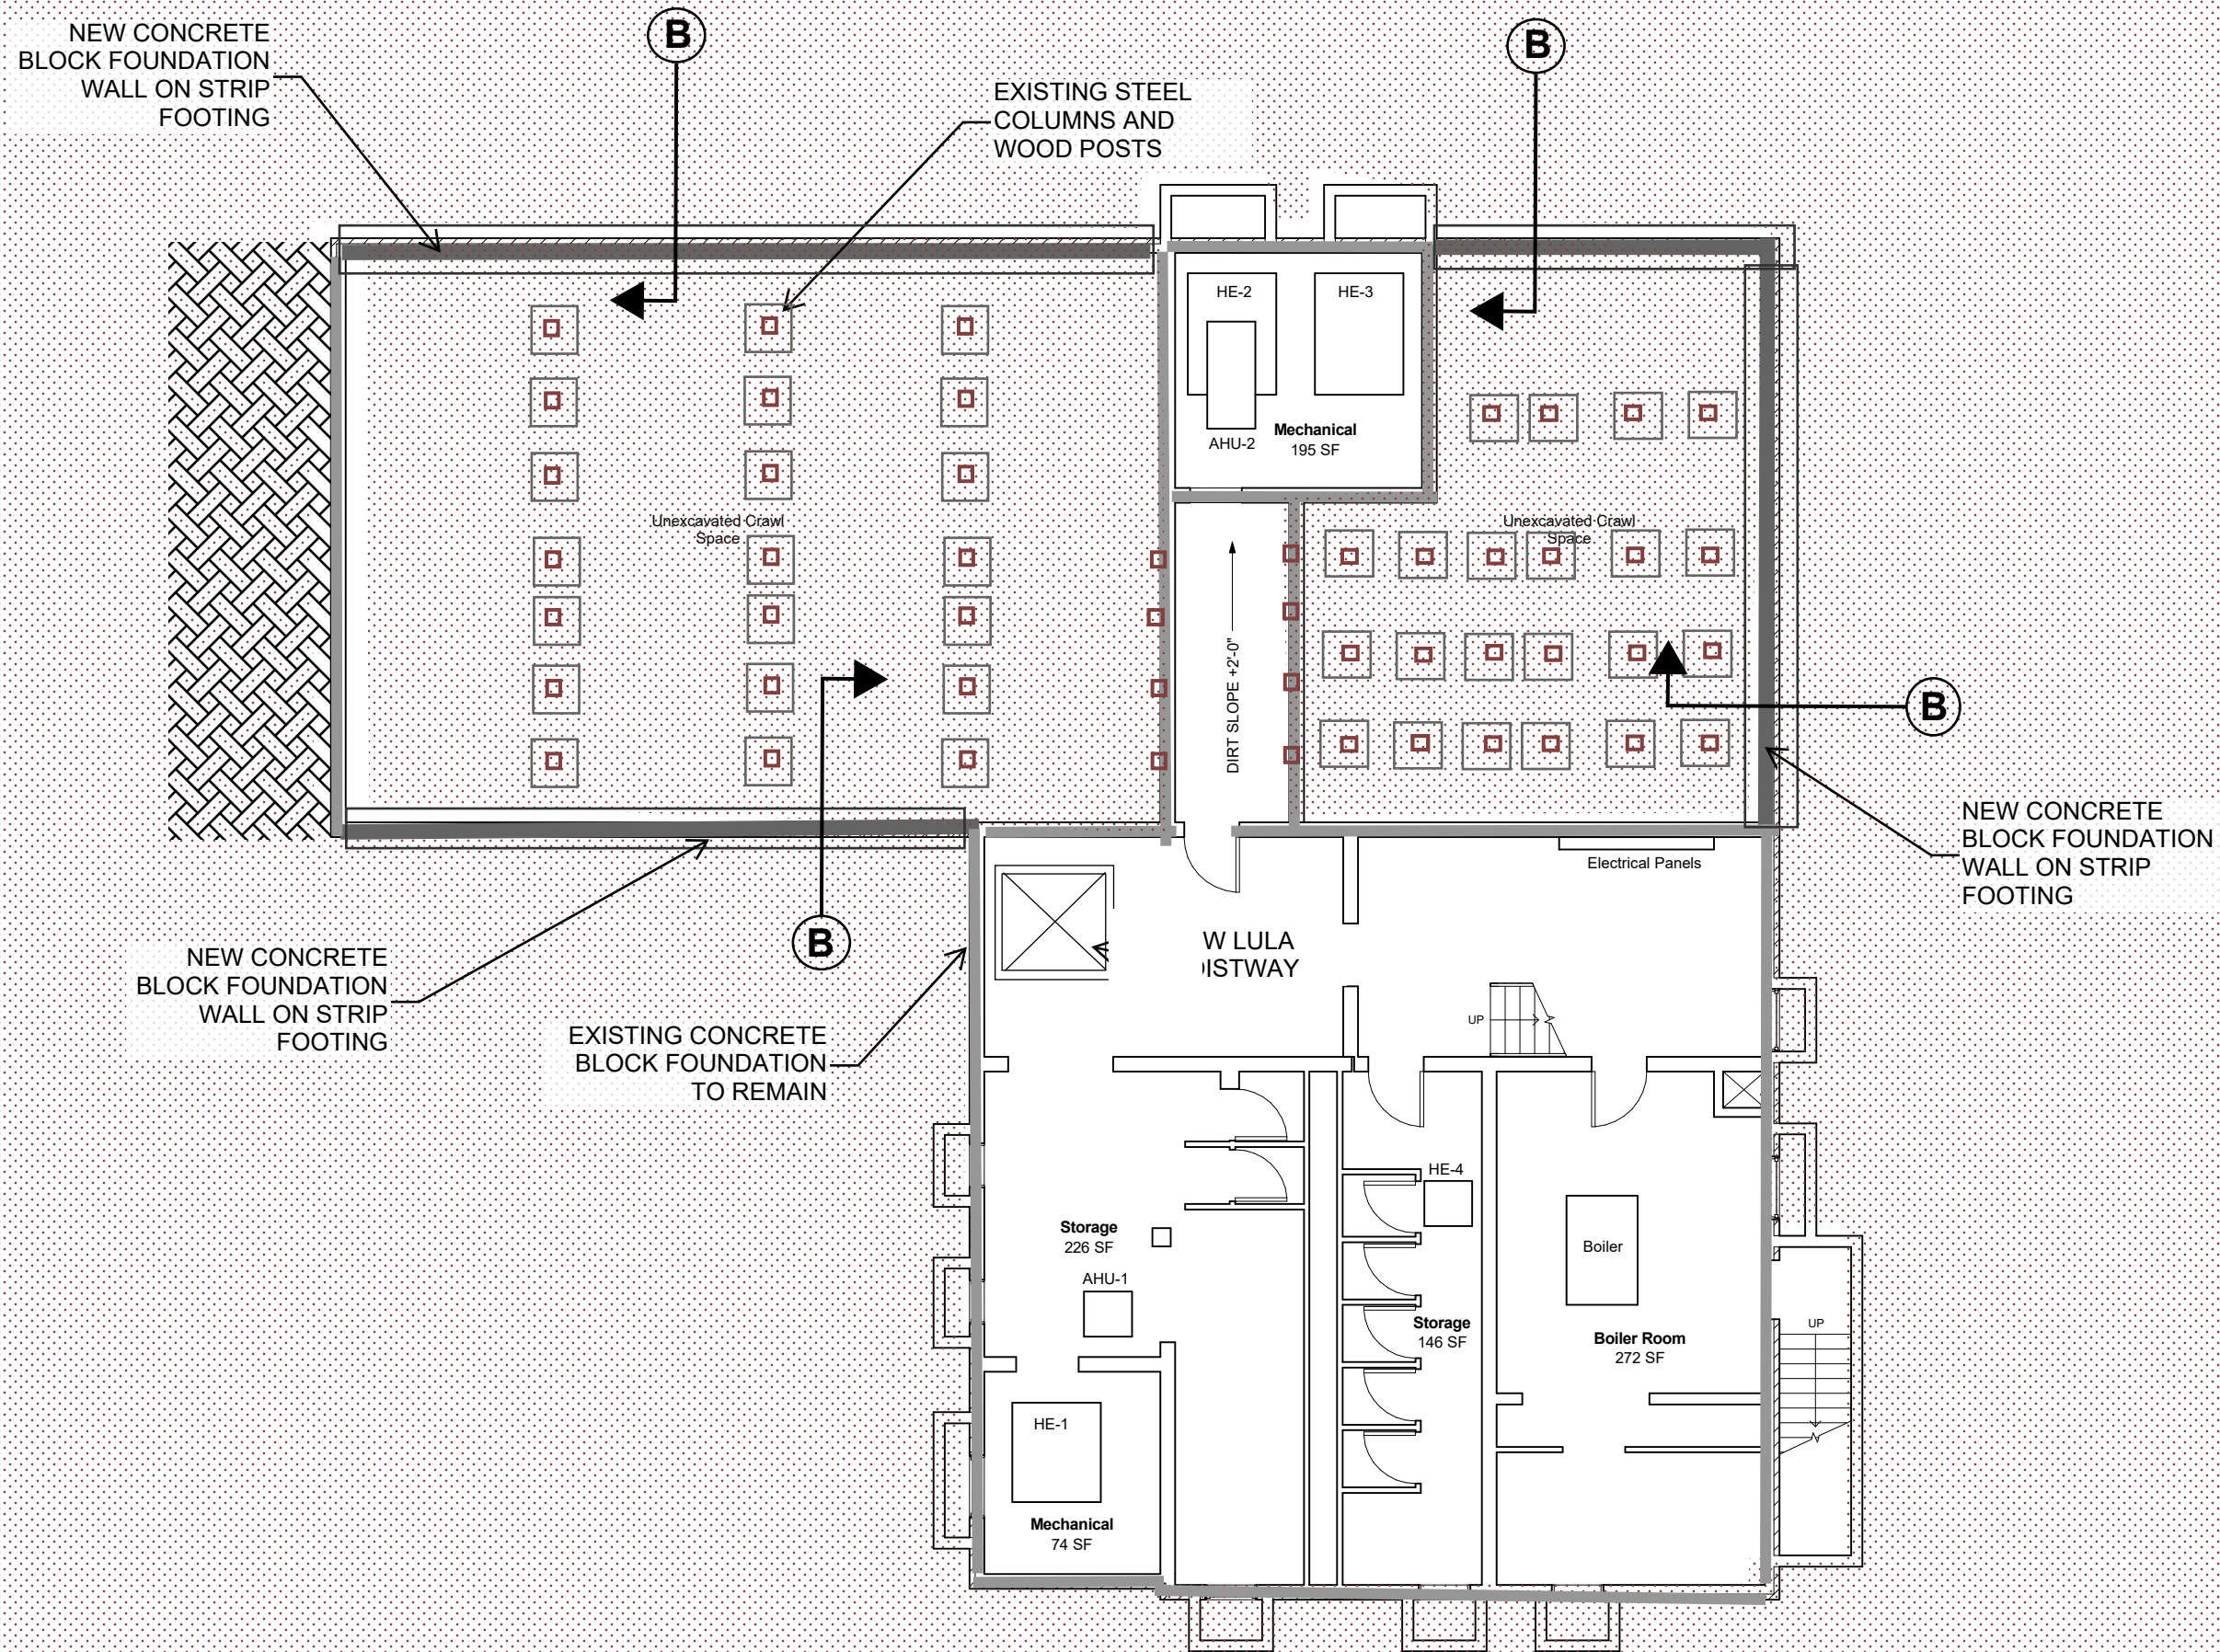


BASEMENT AND FOUNDATION

BROOKS ADADEMY MUSEUM, HARWICH, MA FOUNDATION REPAIR UNEXCAVATED

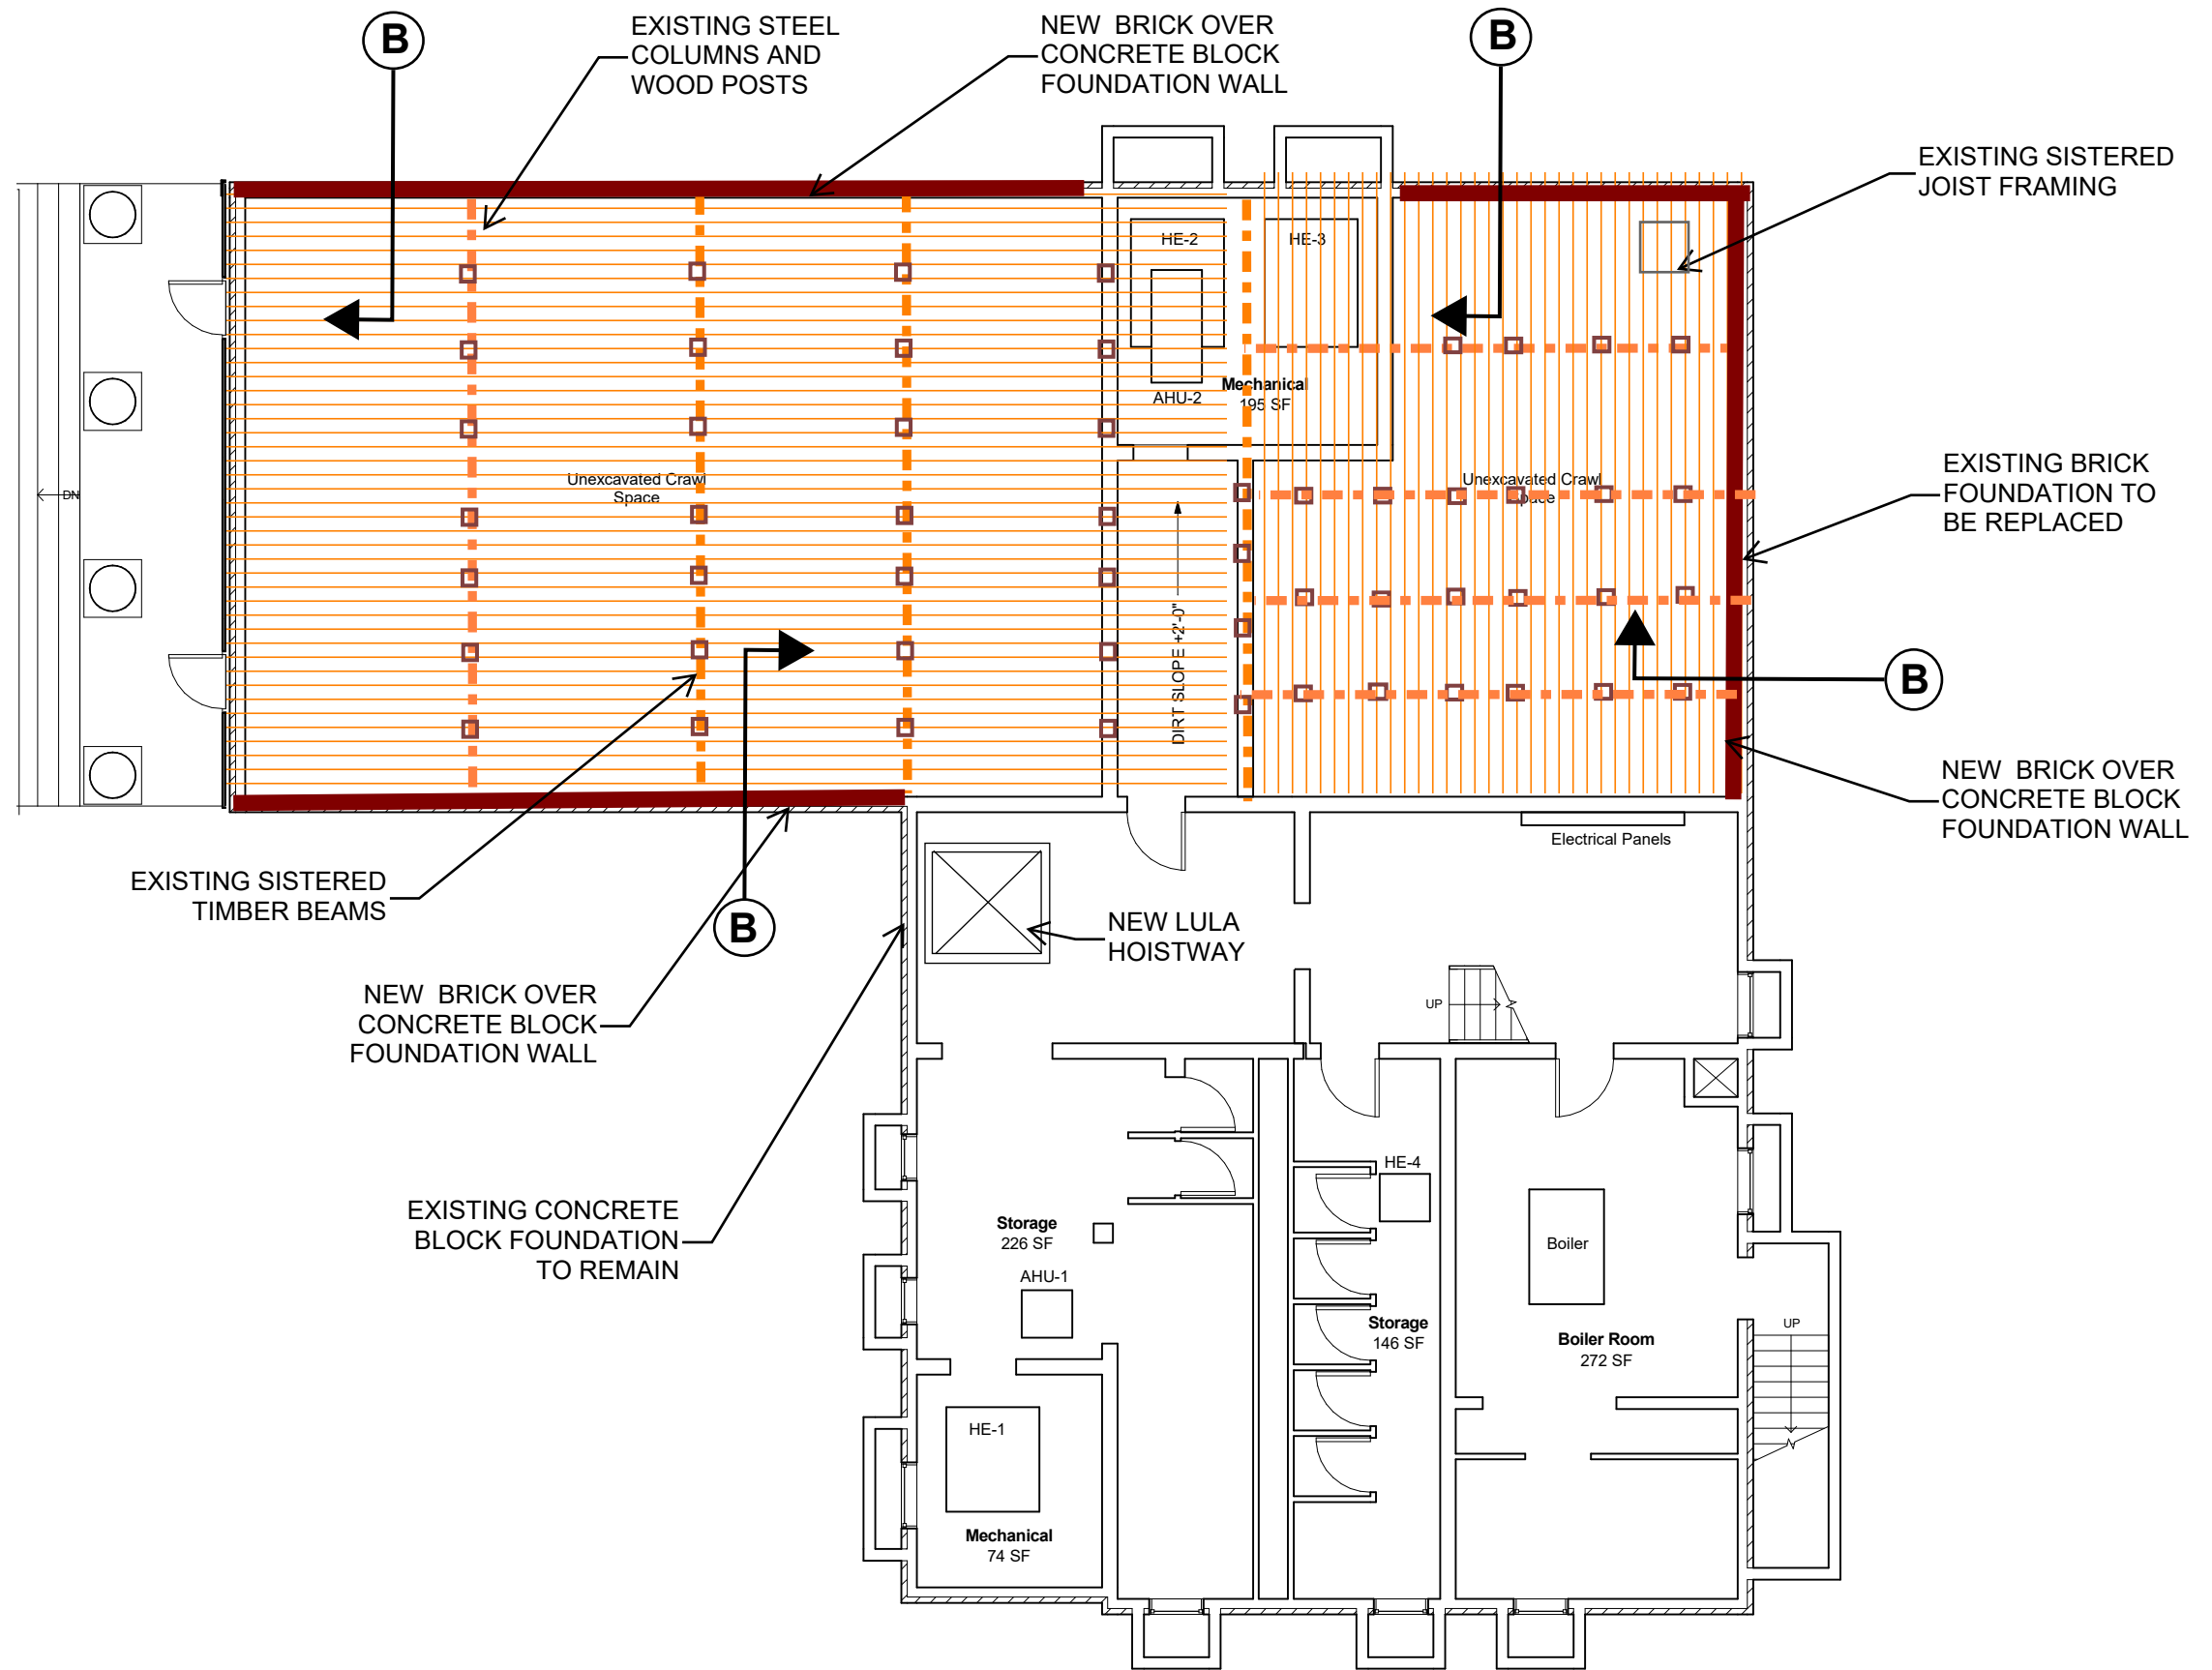

FIRST FLOOR STRUCTURE (OVER BASEMENT)


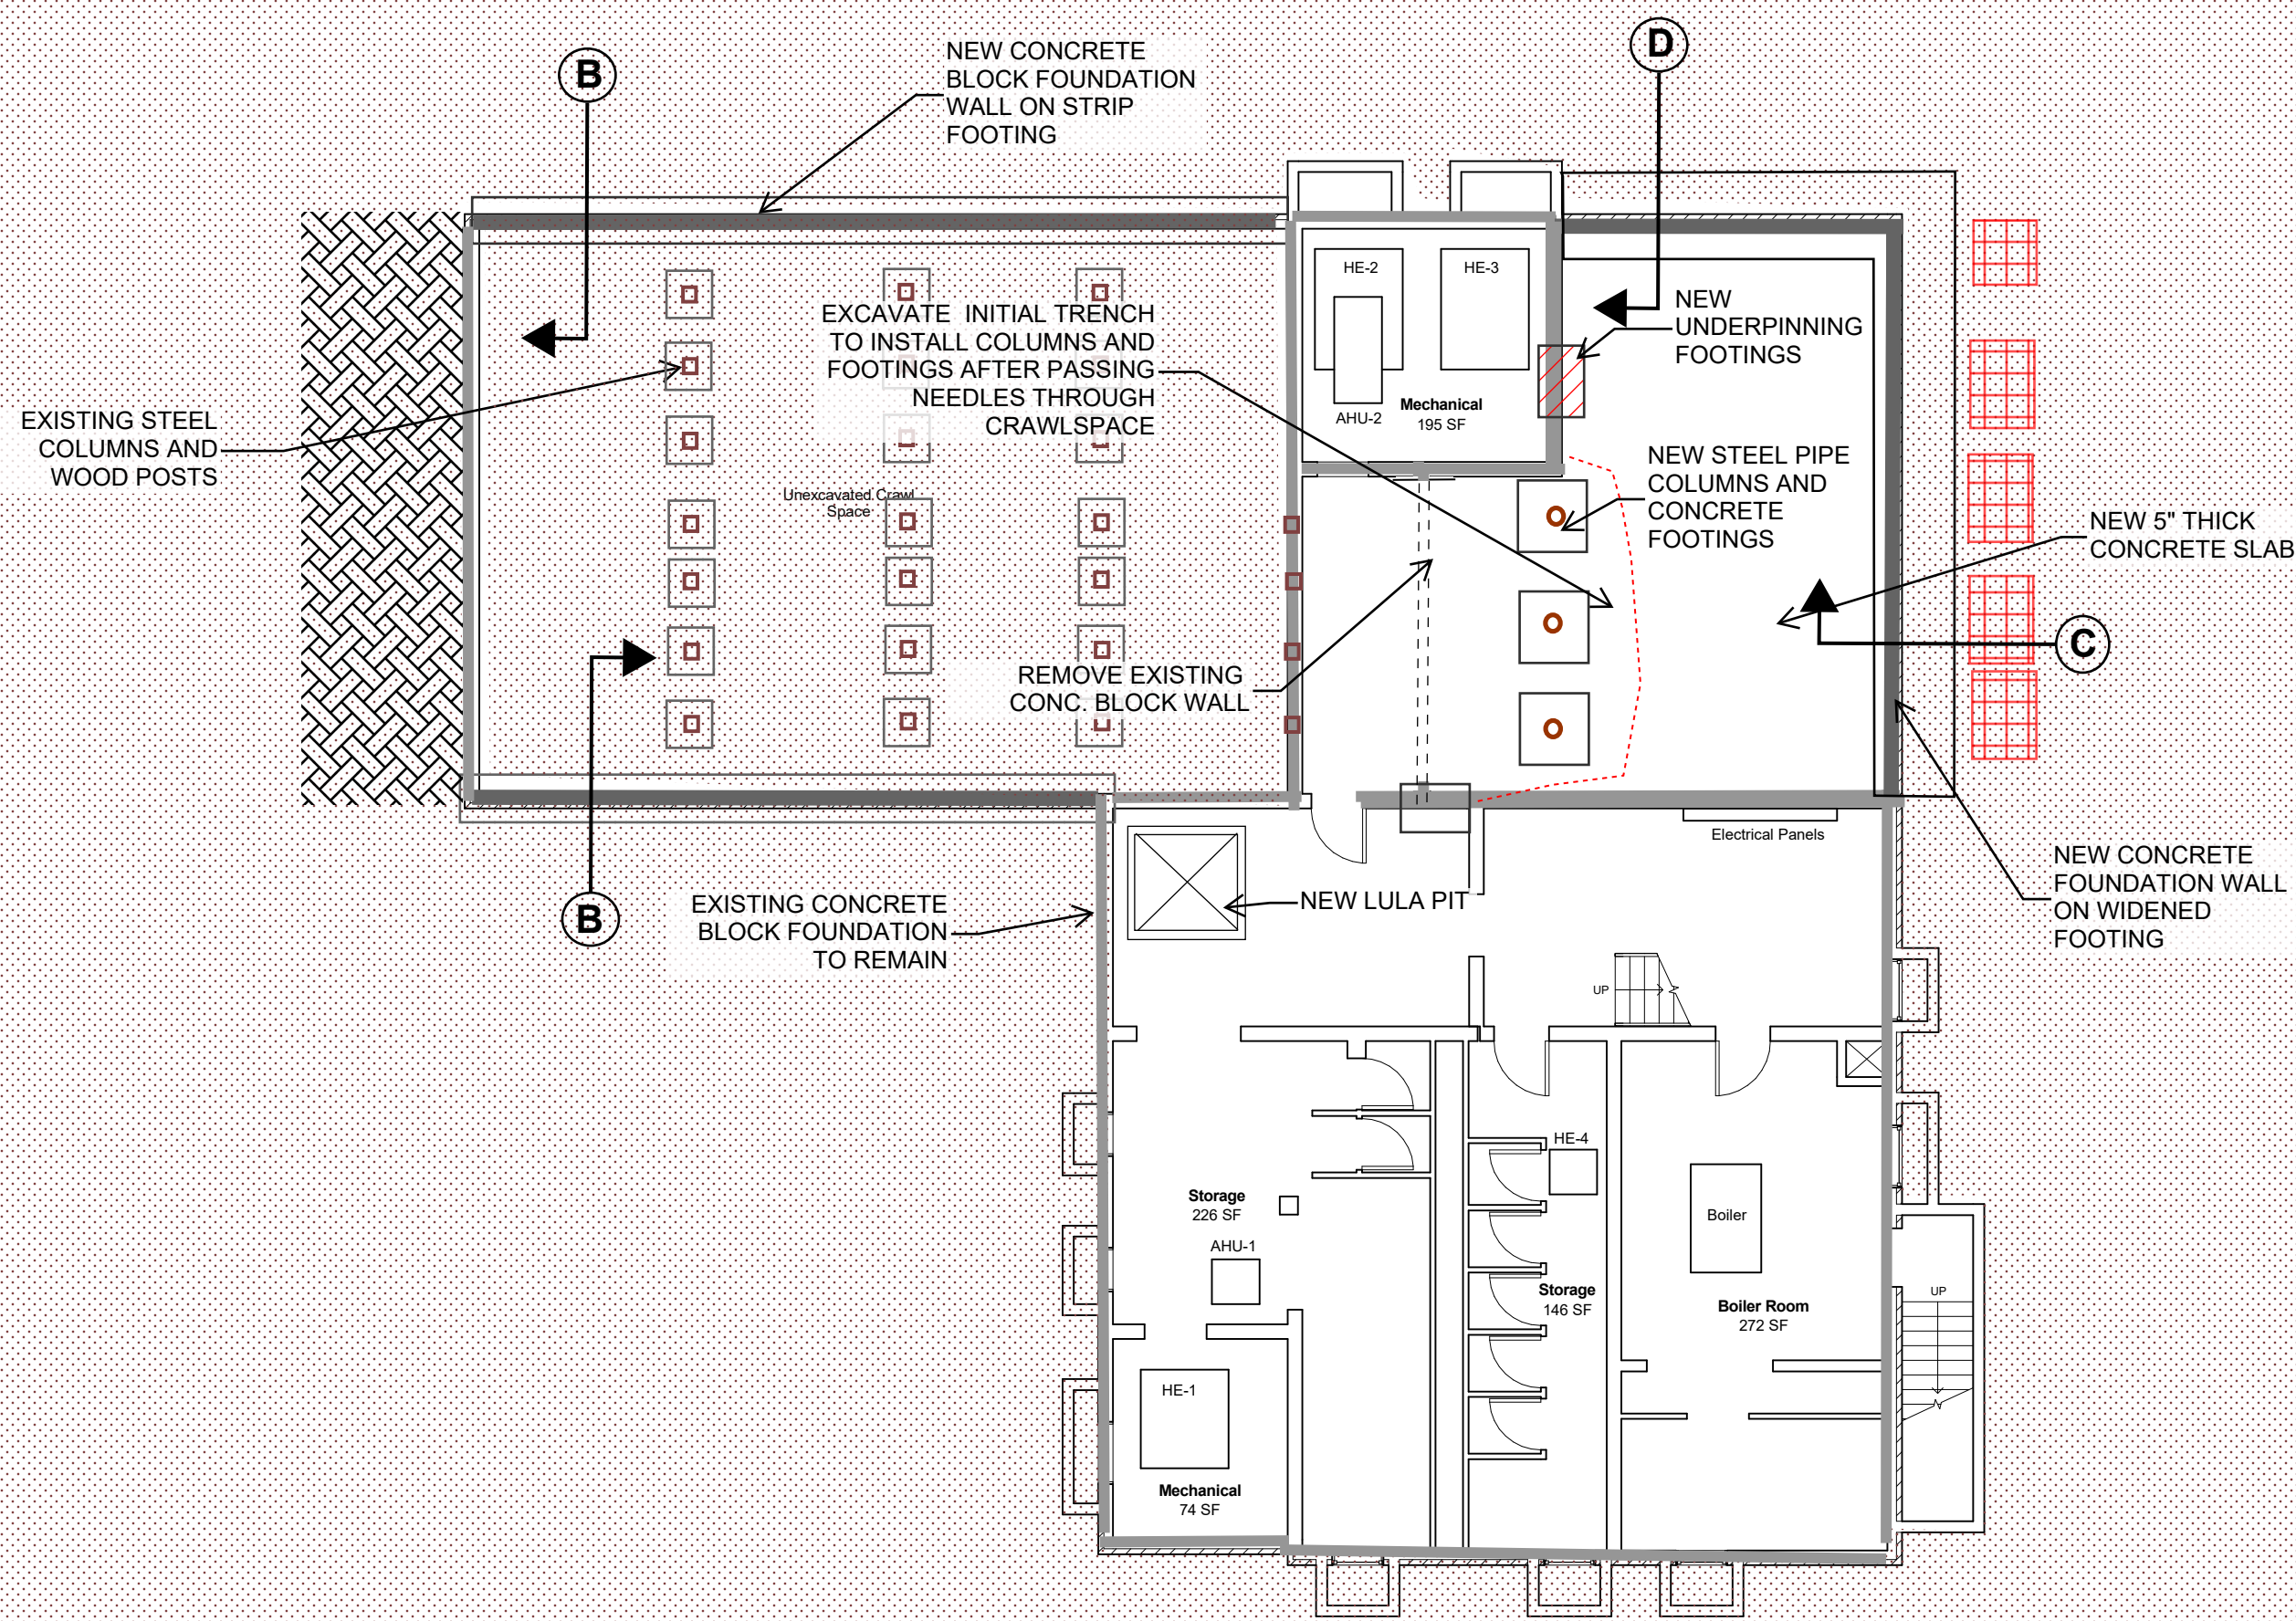


BASEMENT AND FOUNDATION


JMW/ 10-27-2020

BROOKS ADADEMY MUSEUM, HARWICH, MA PARTIAL BASEMENT DIG-OUT

P1

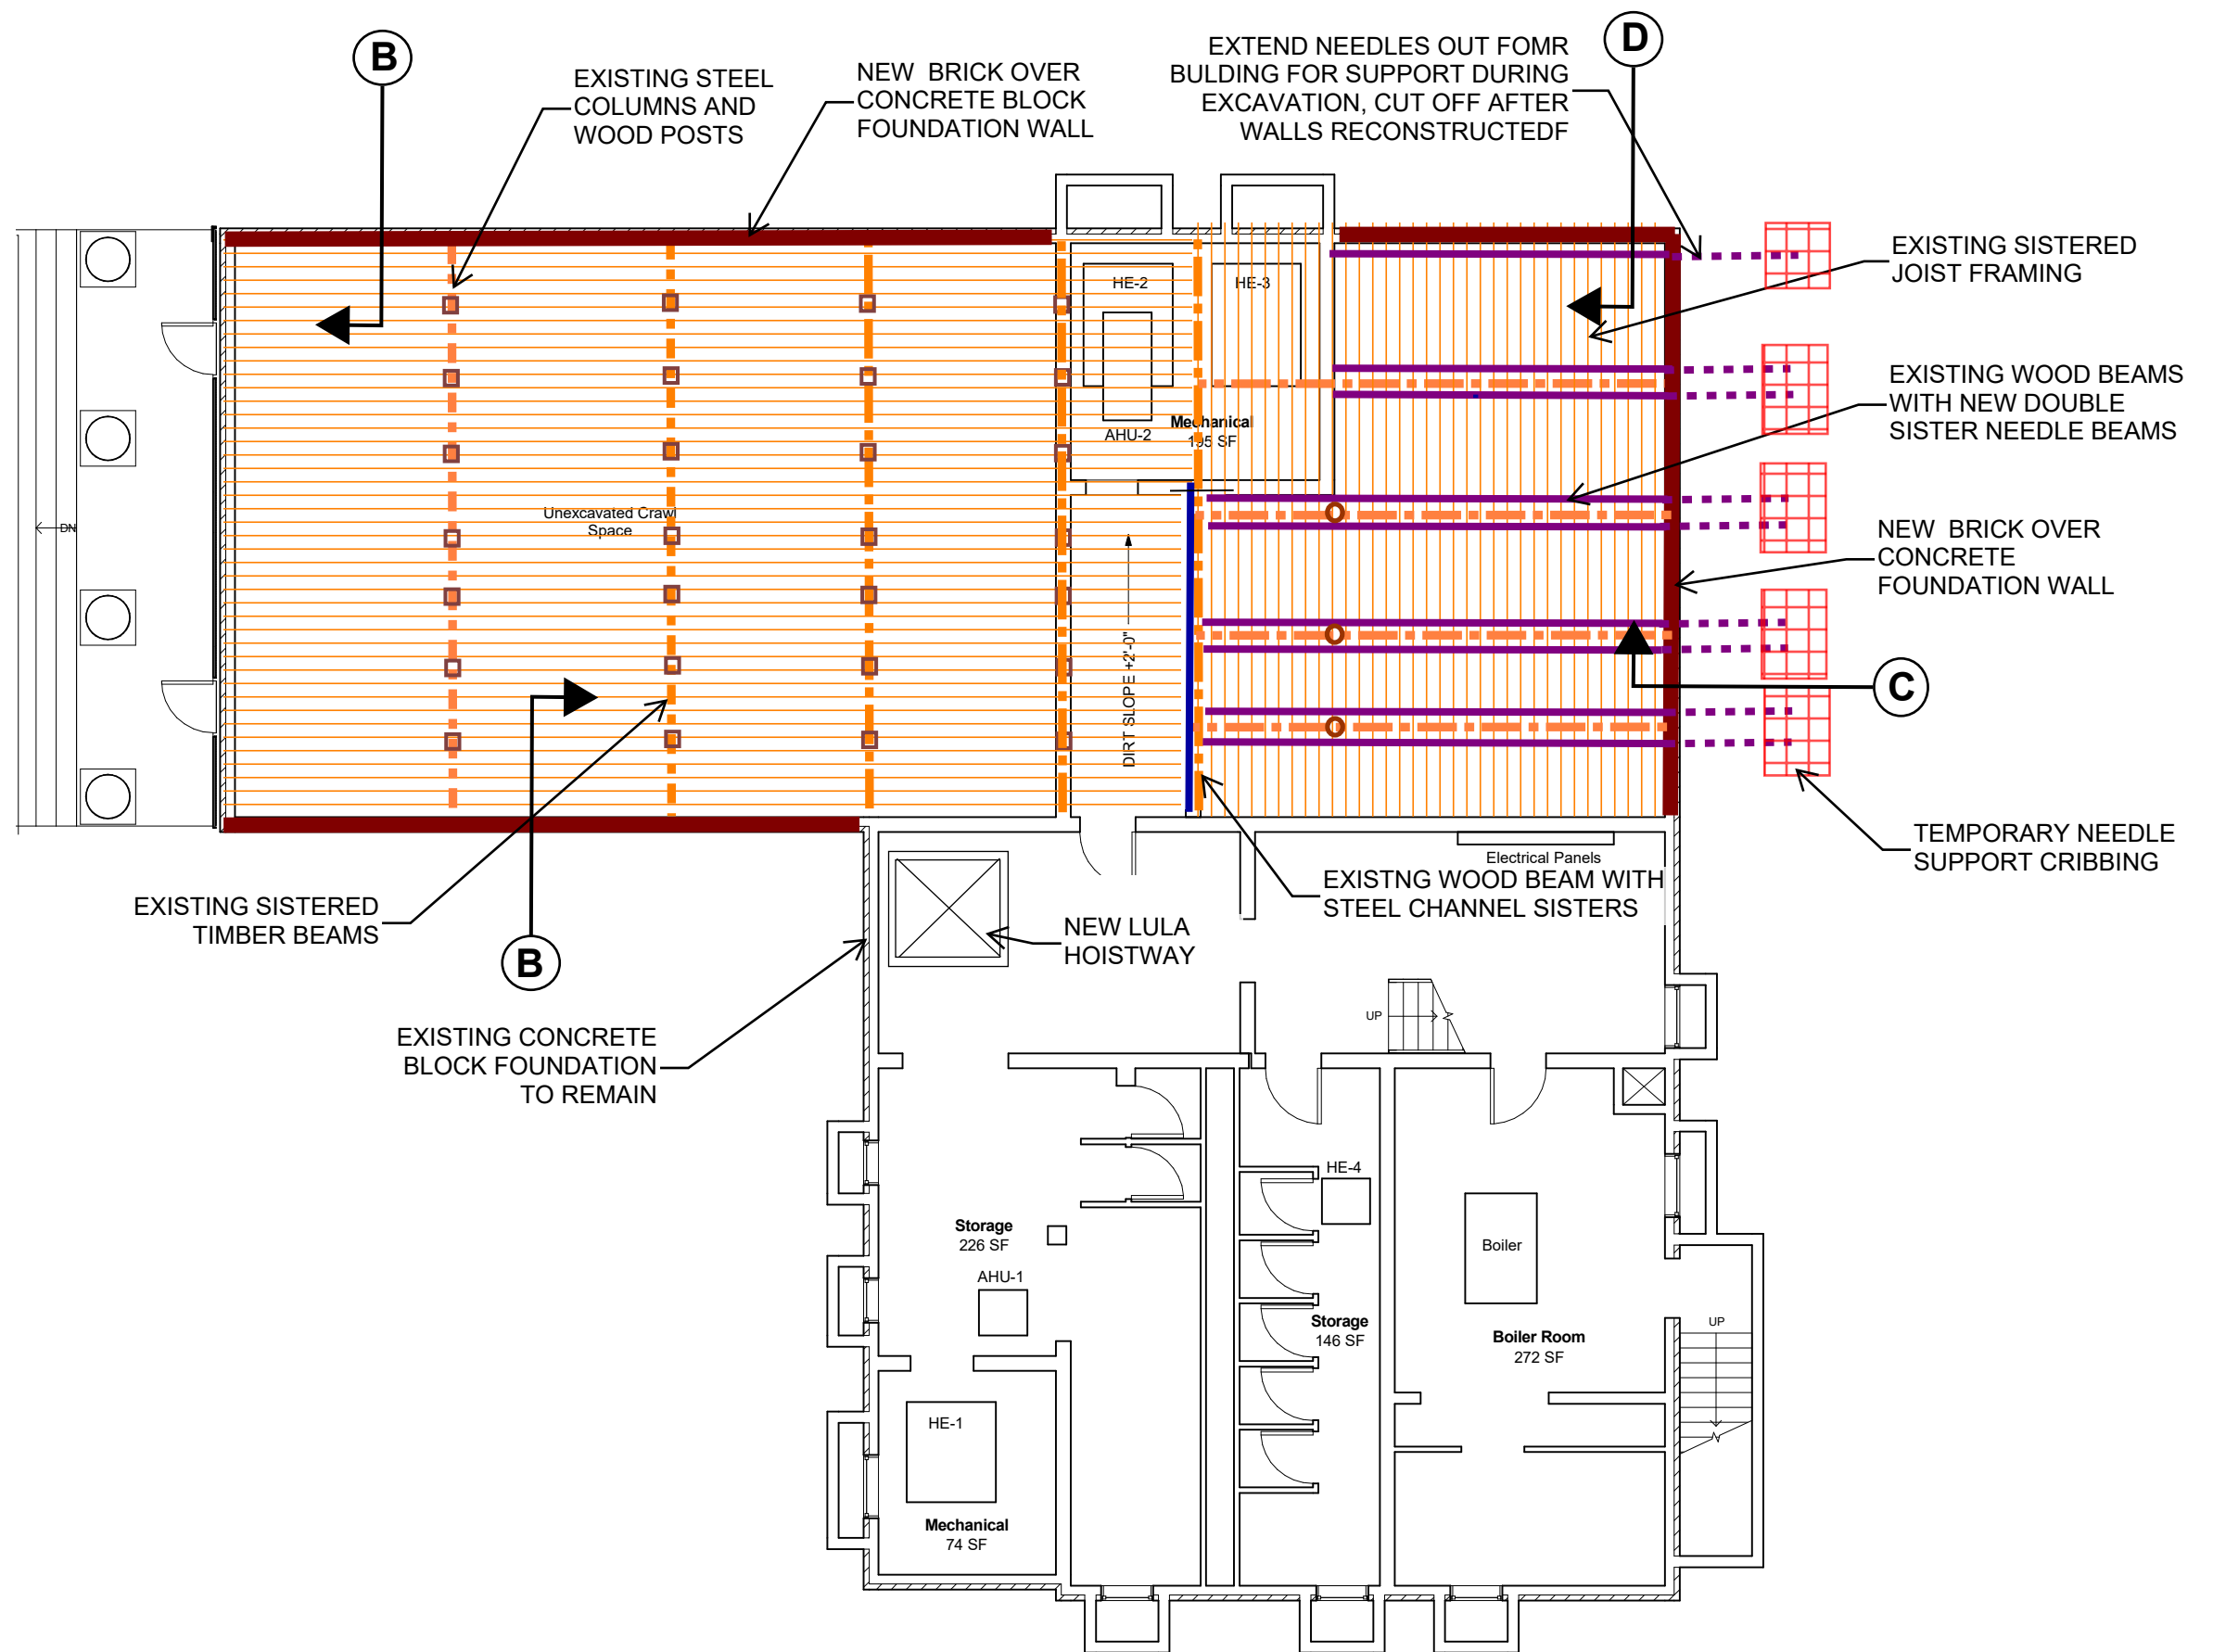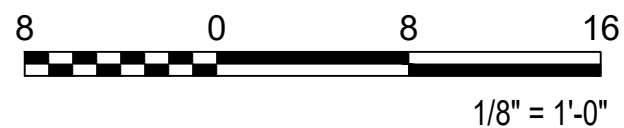


FIRST FLOOR STRUCTURE (OVER BASEMENT)

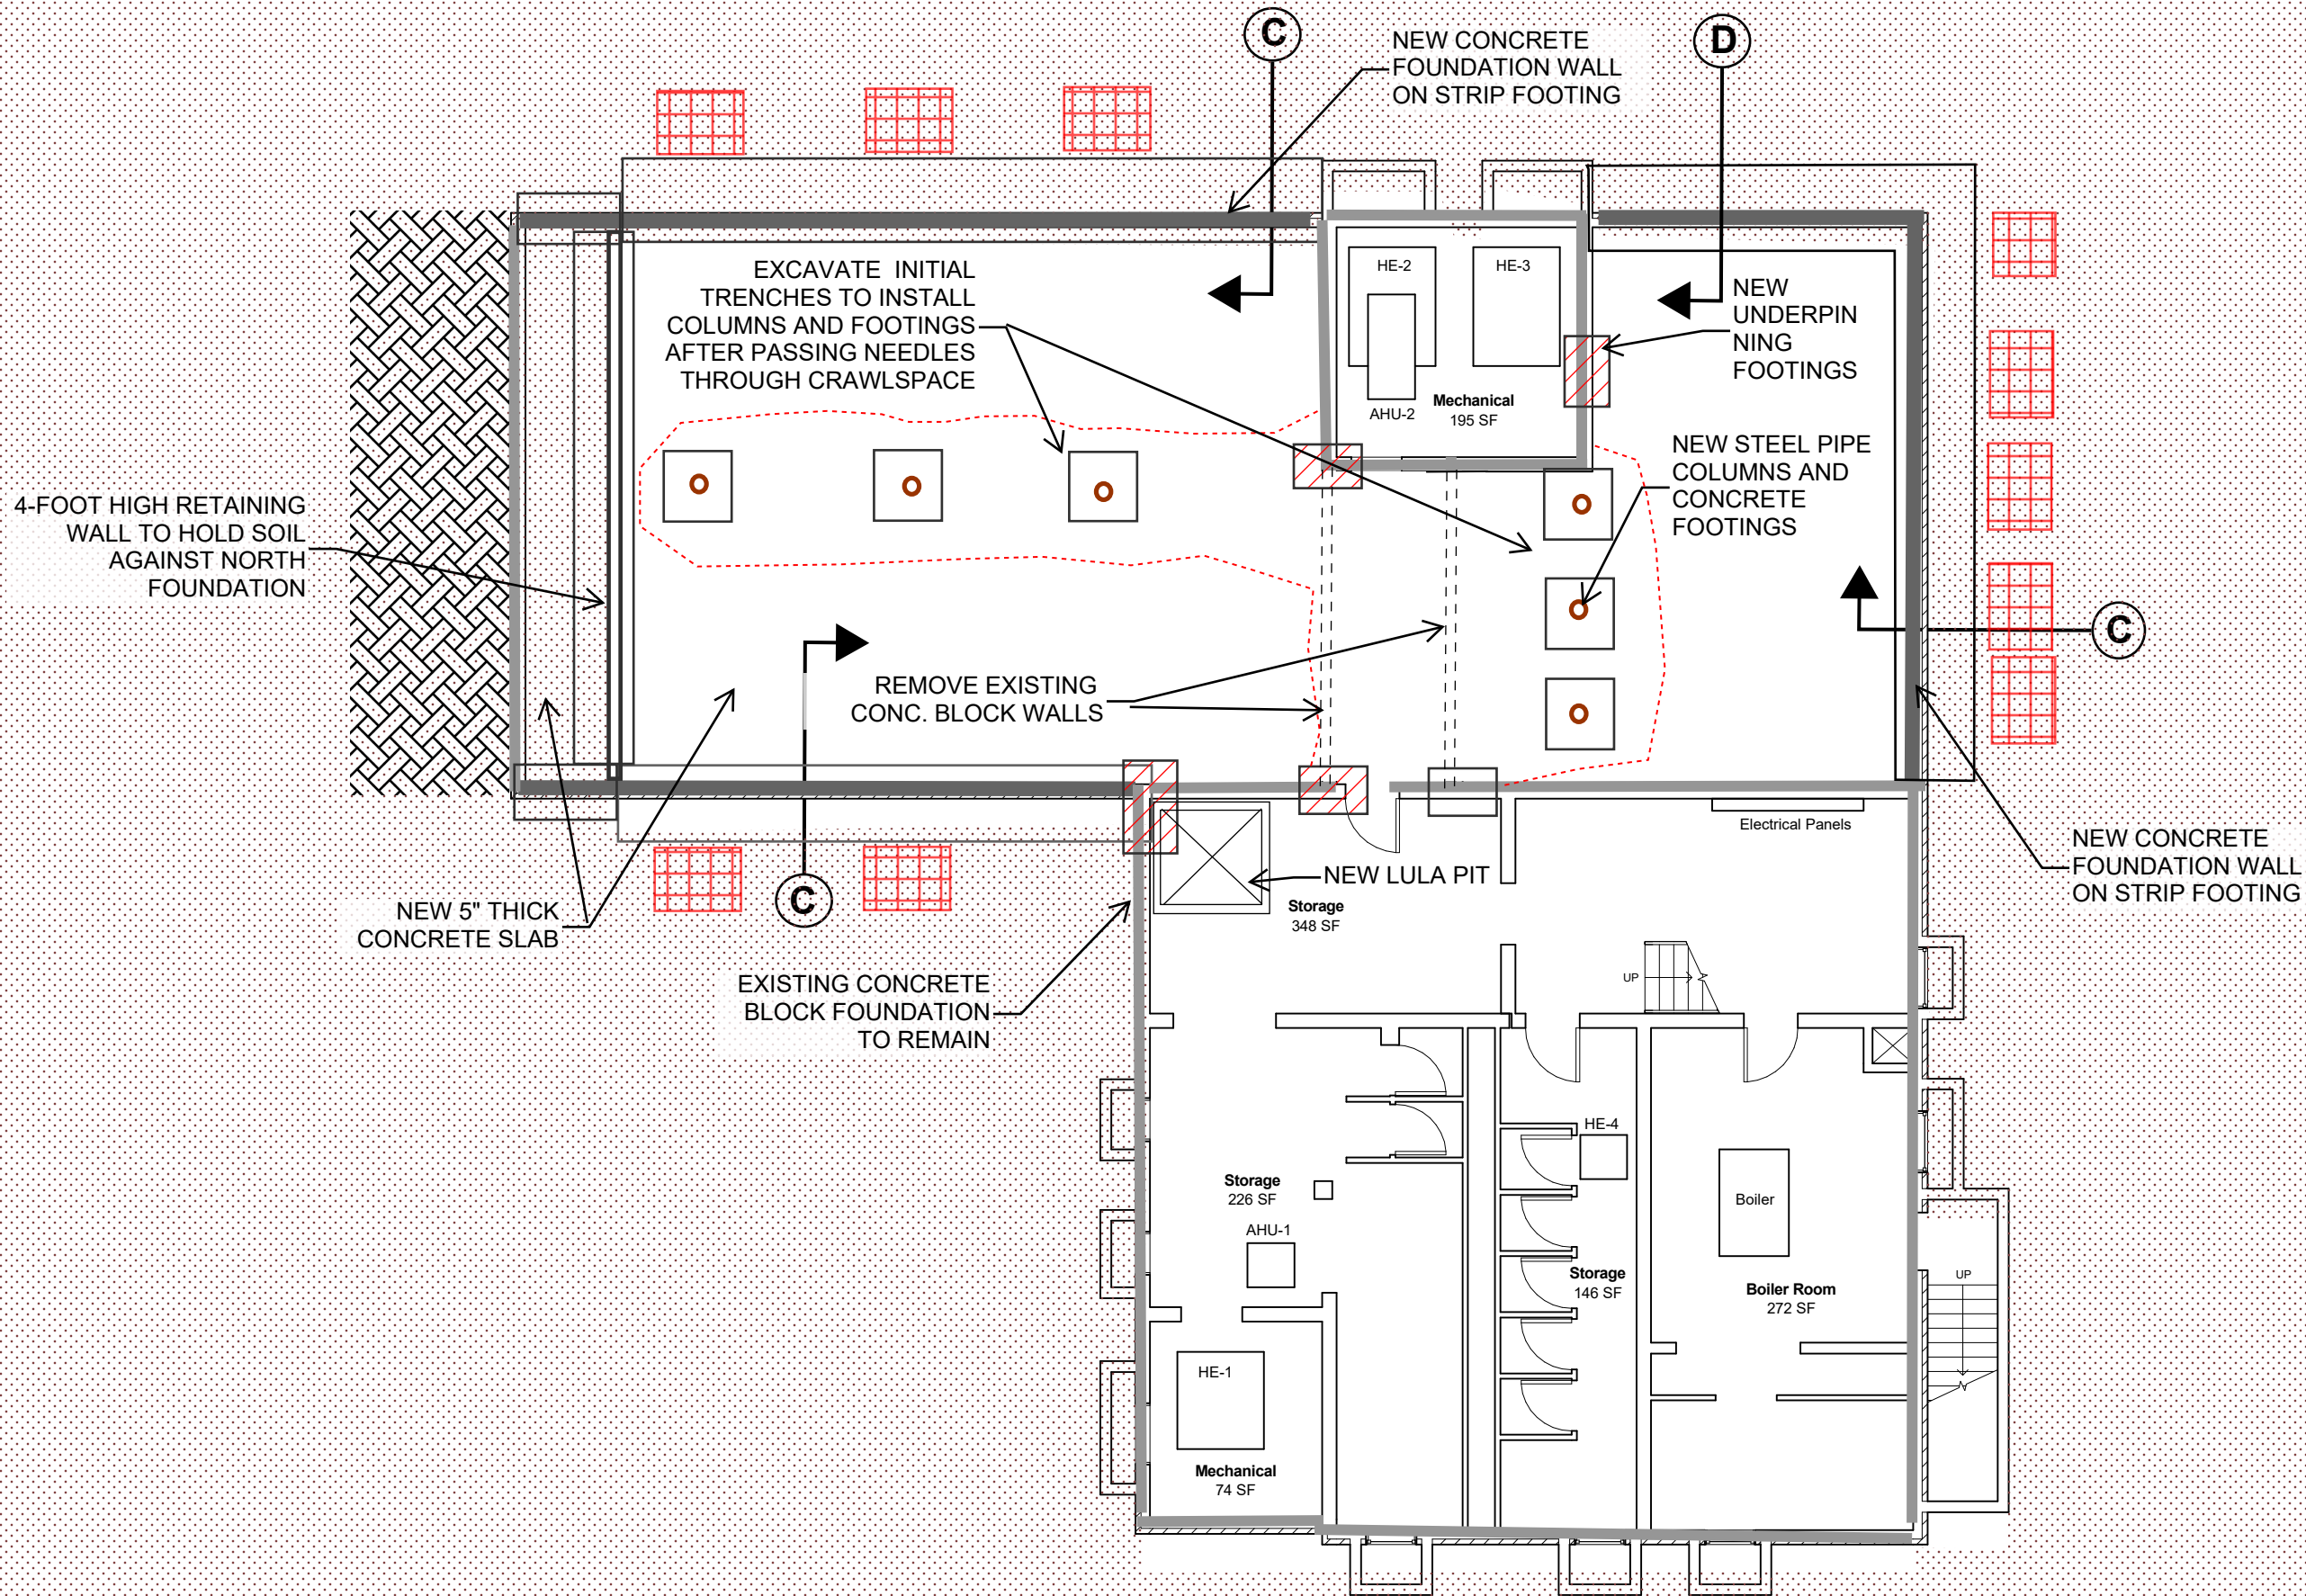


BASEMENT AND FOUNDATION


JMW/ 10-27-2020

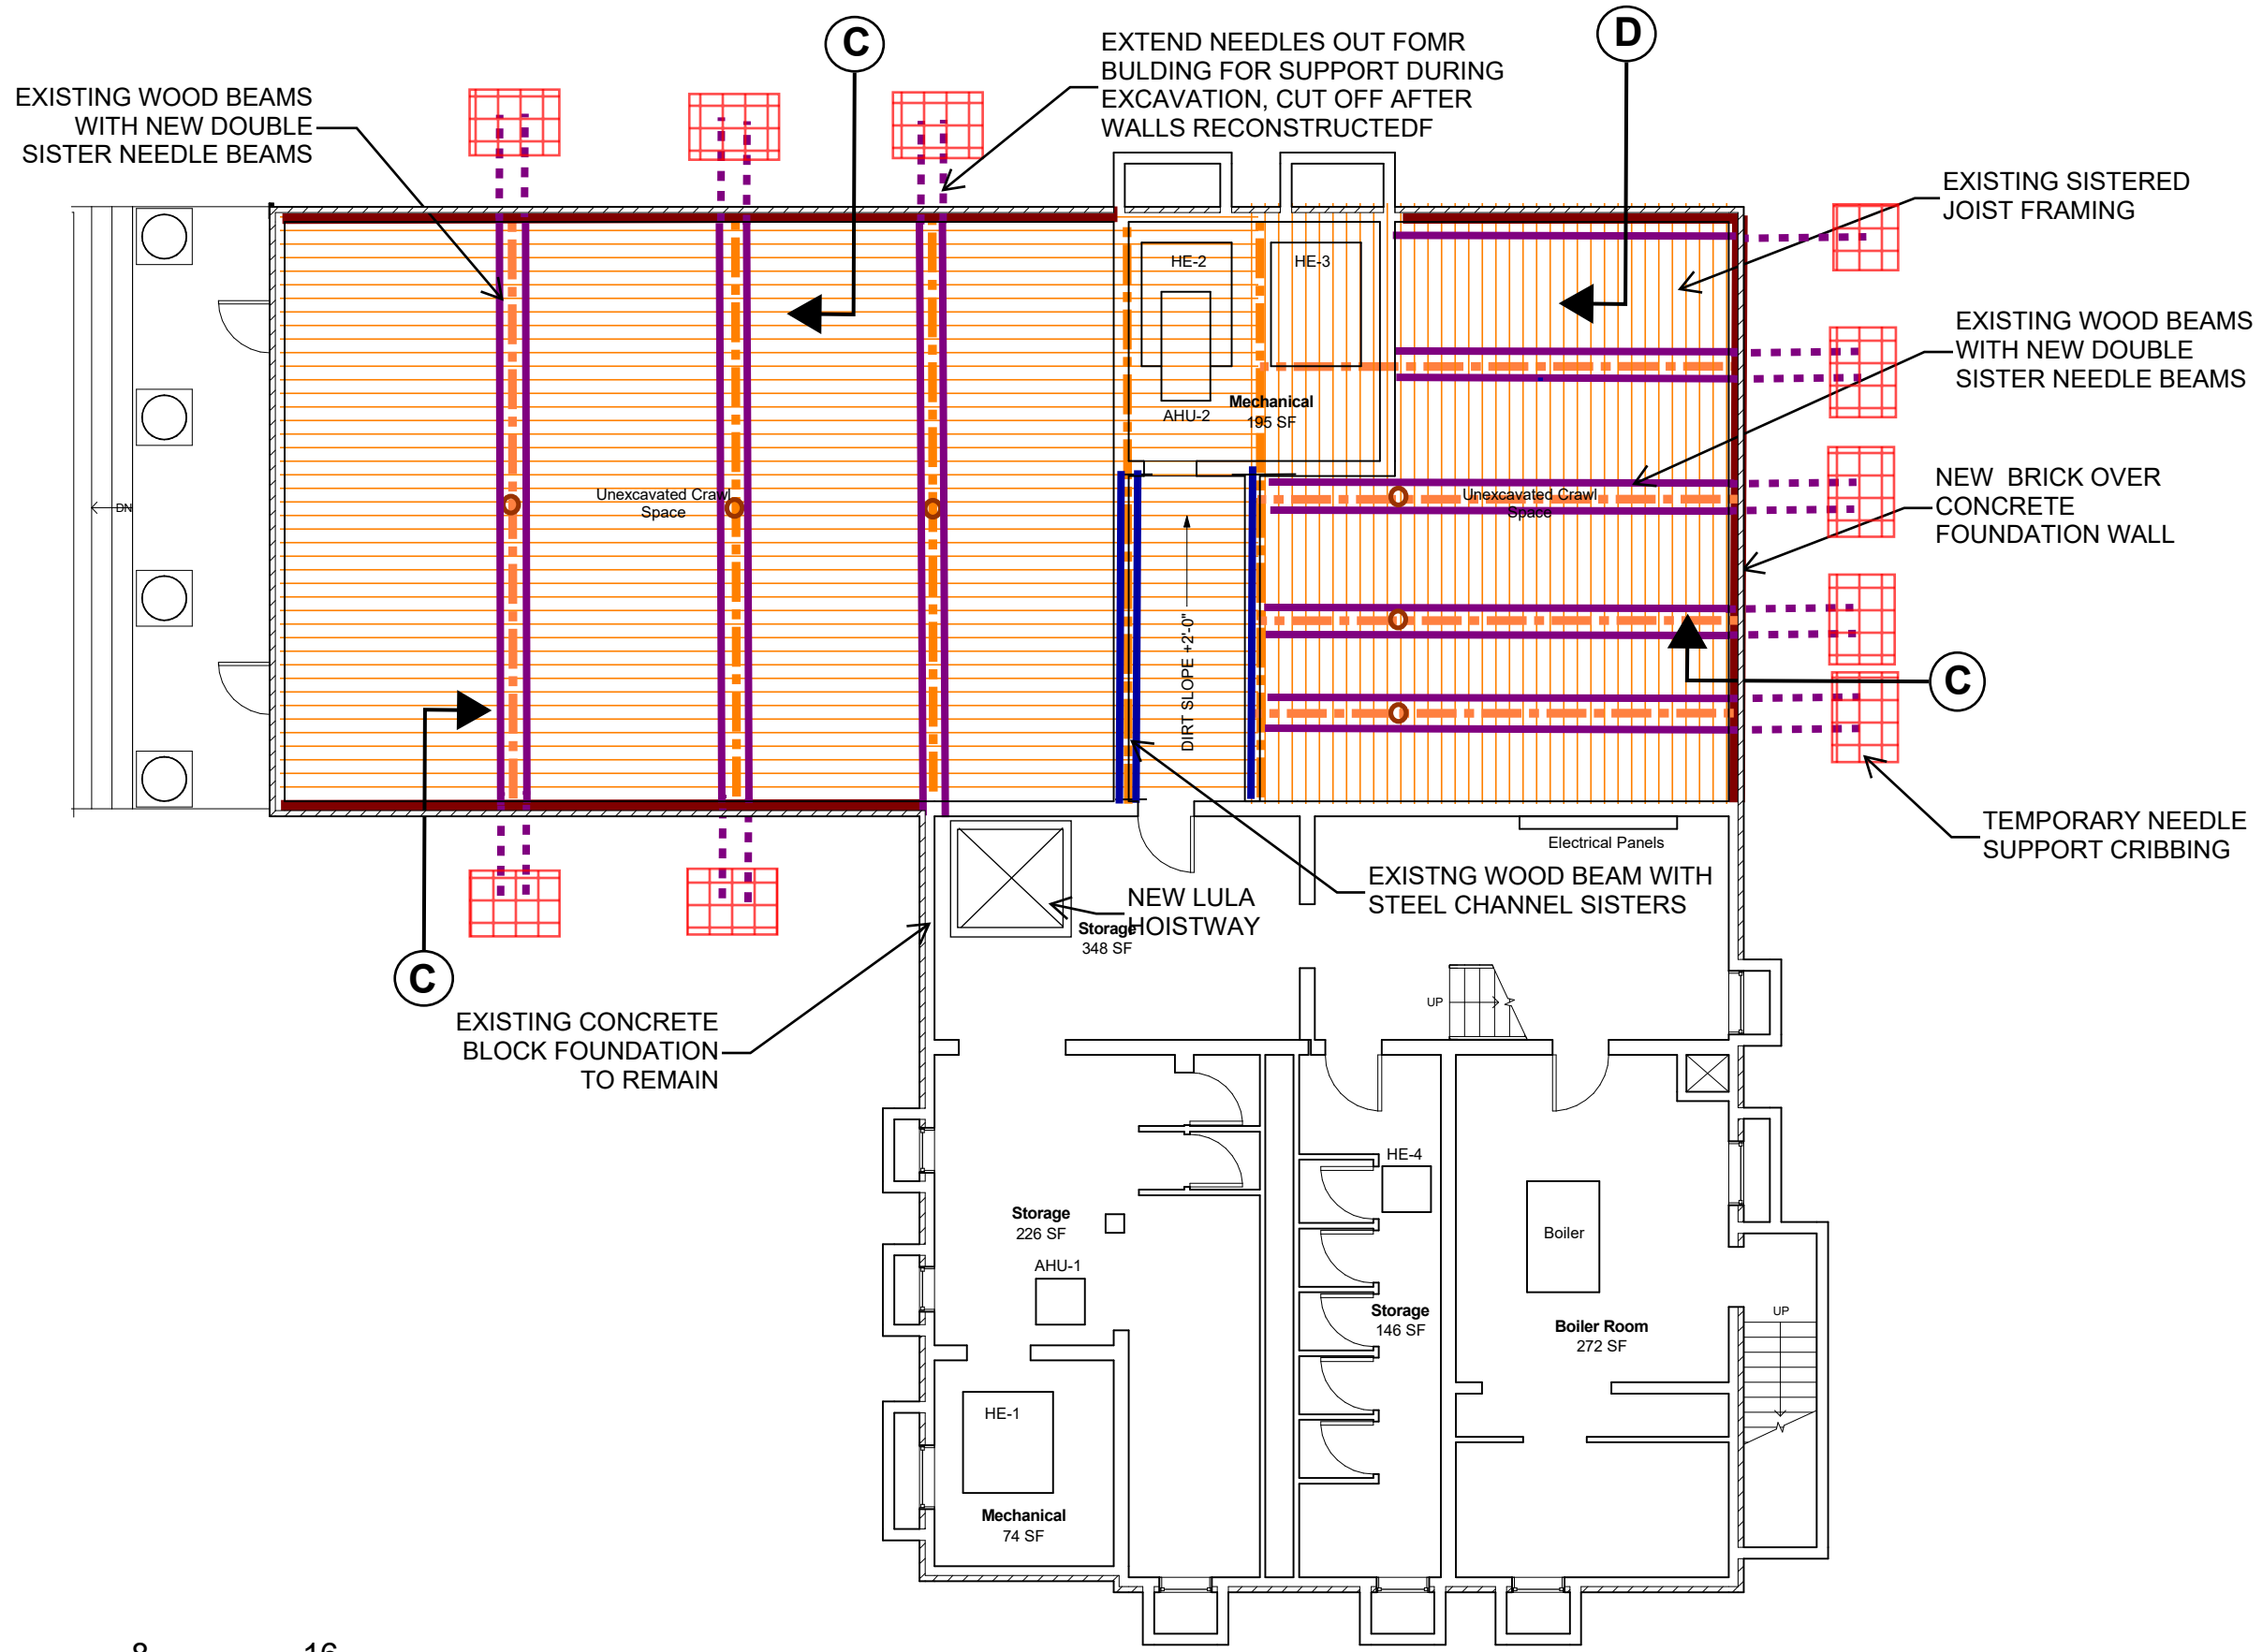


FIRST FLOOR STRUCTURE (OVER BASEMENT)

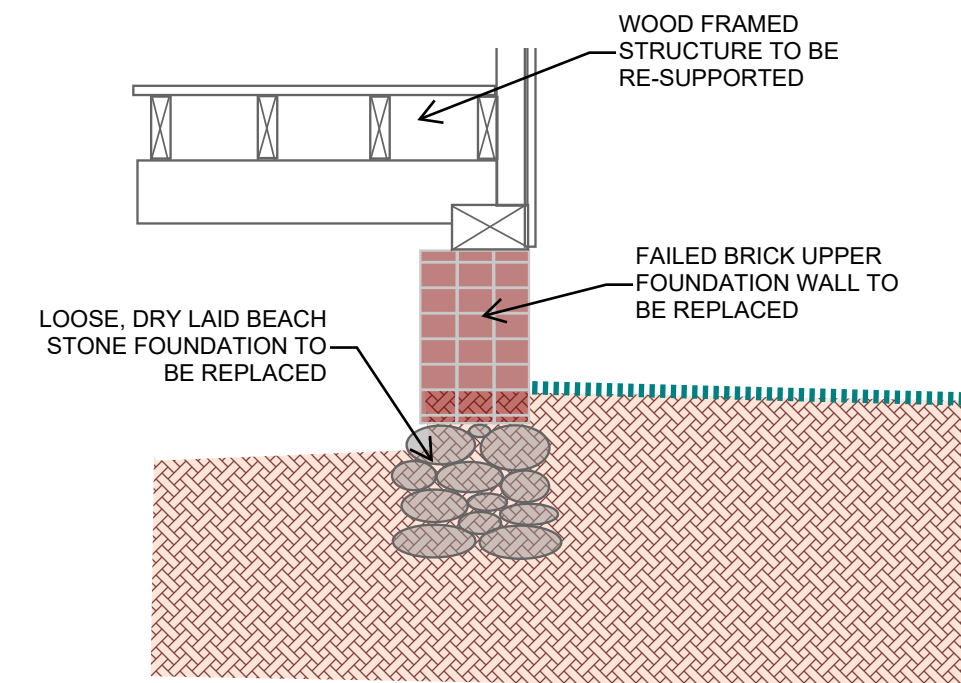


A EXISTING FOUNDATION SECTION

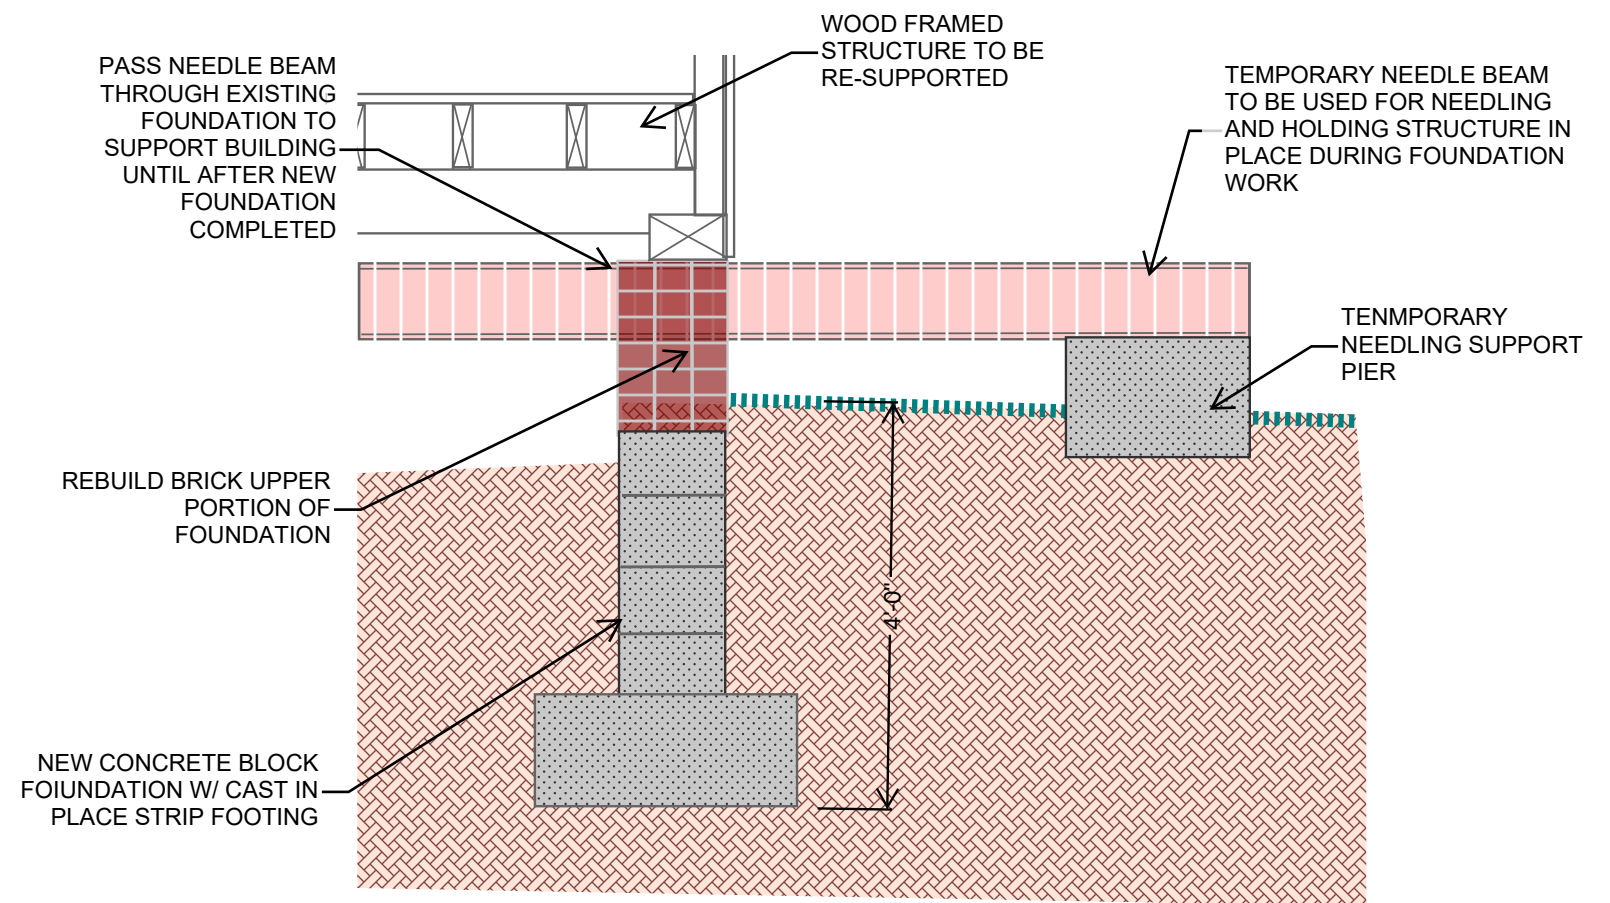


B FOUNDATION REAIR WITH NO BASEMENT

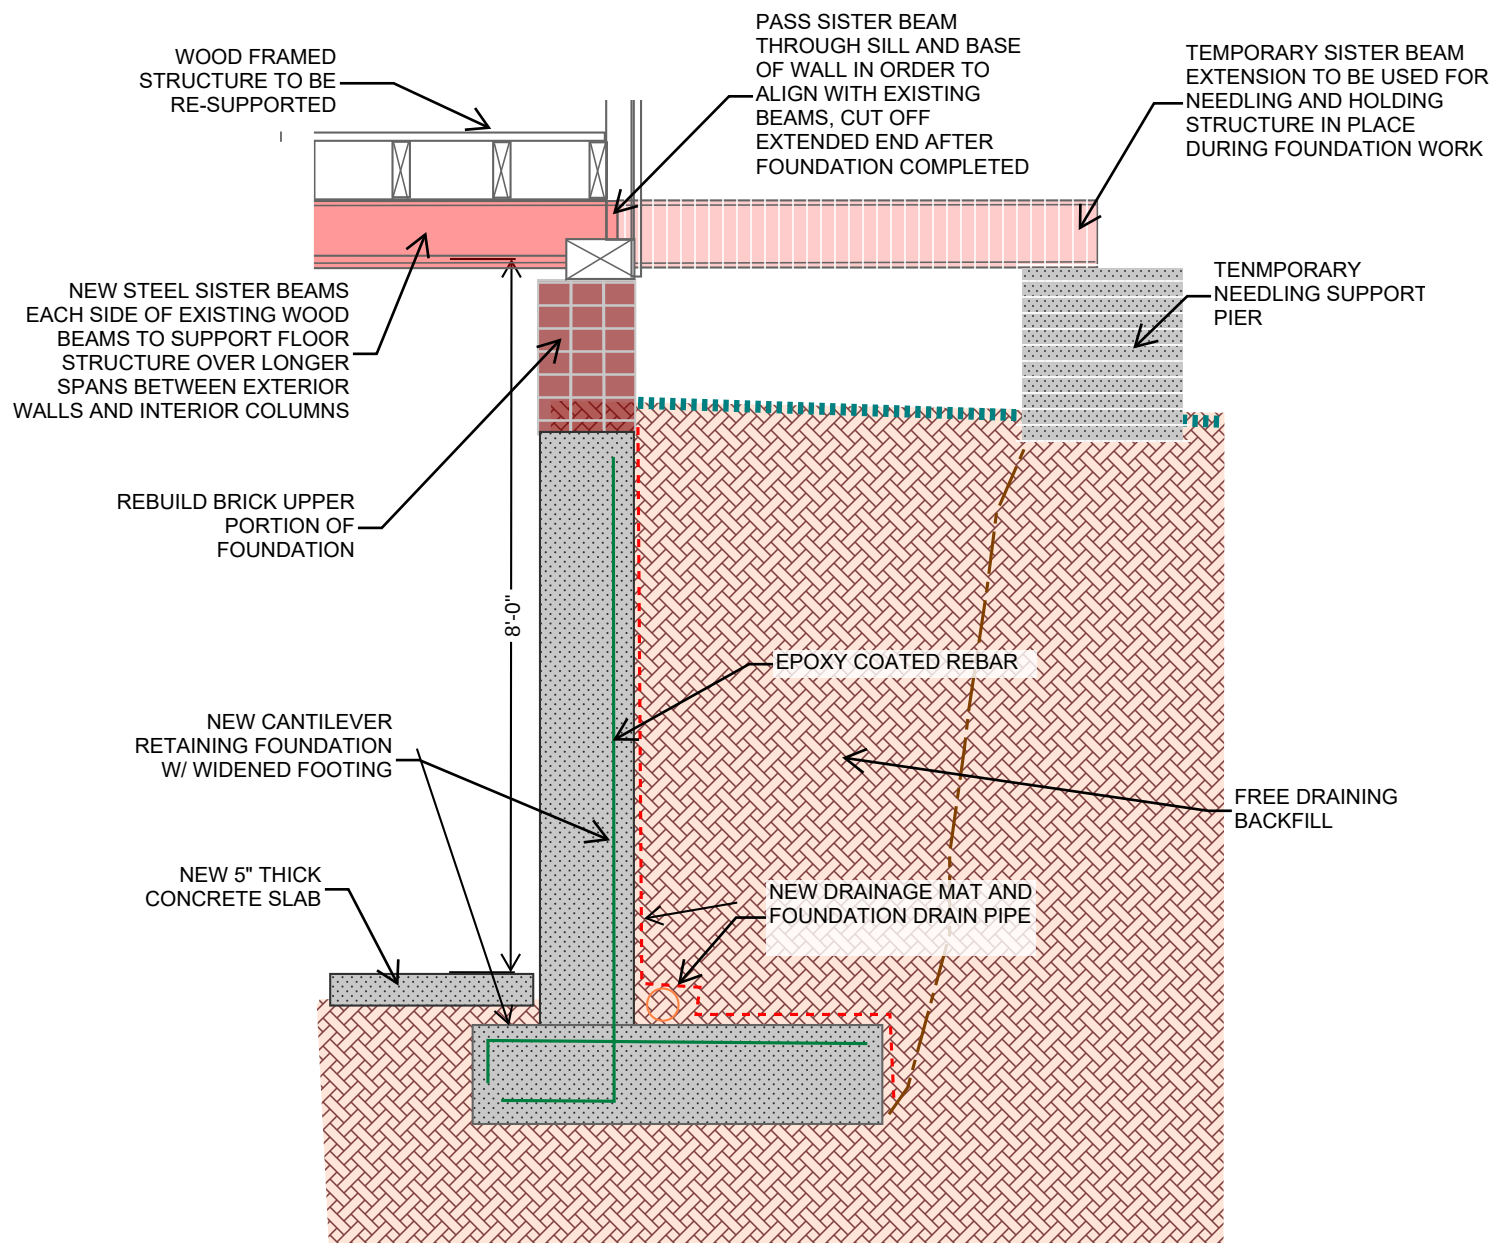

C FOUNDATION REPAIR WITH DUG OUT BASEMENT

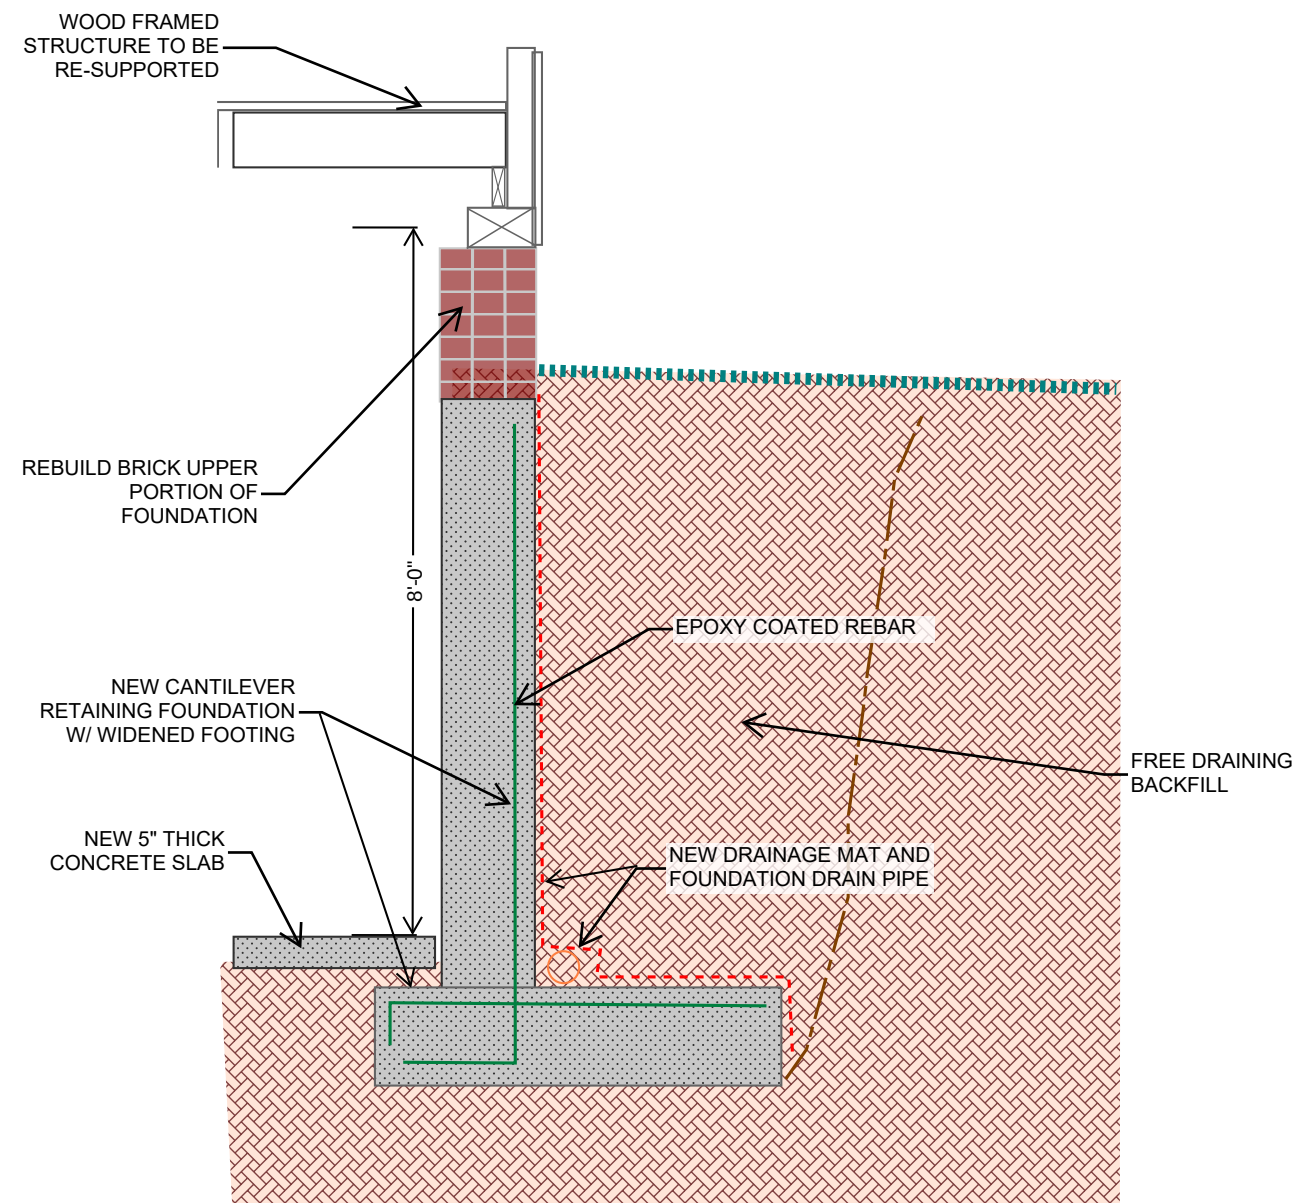


D FOUNDATION REPAIR WITH DUG OUT BASEMENT

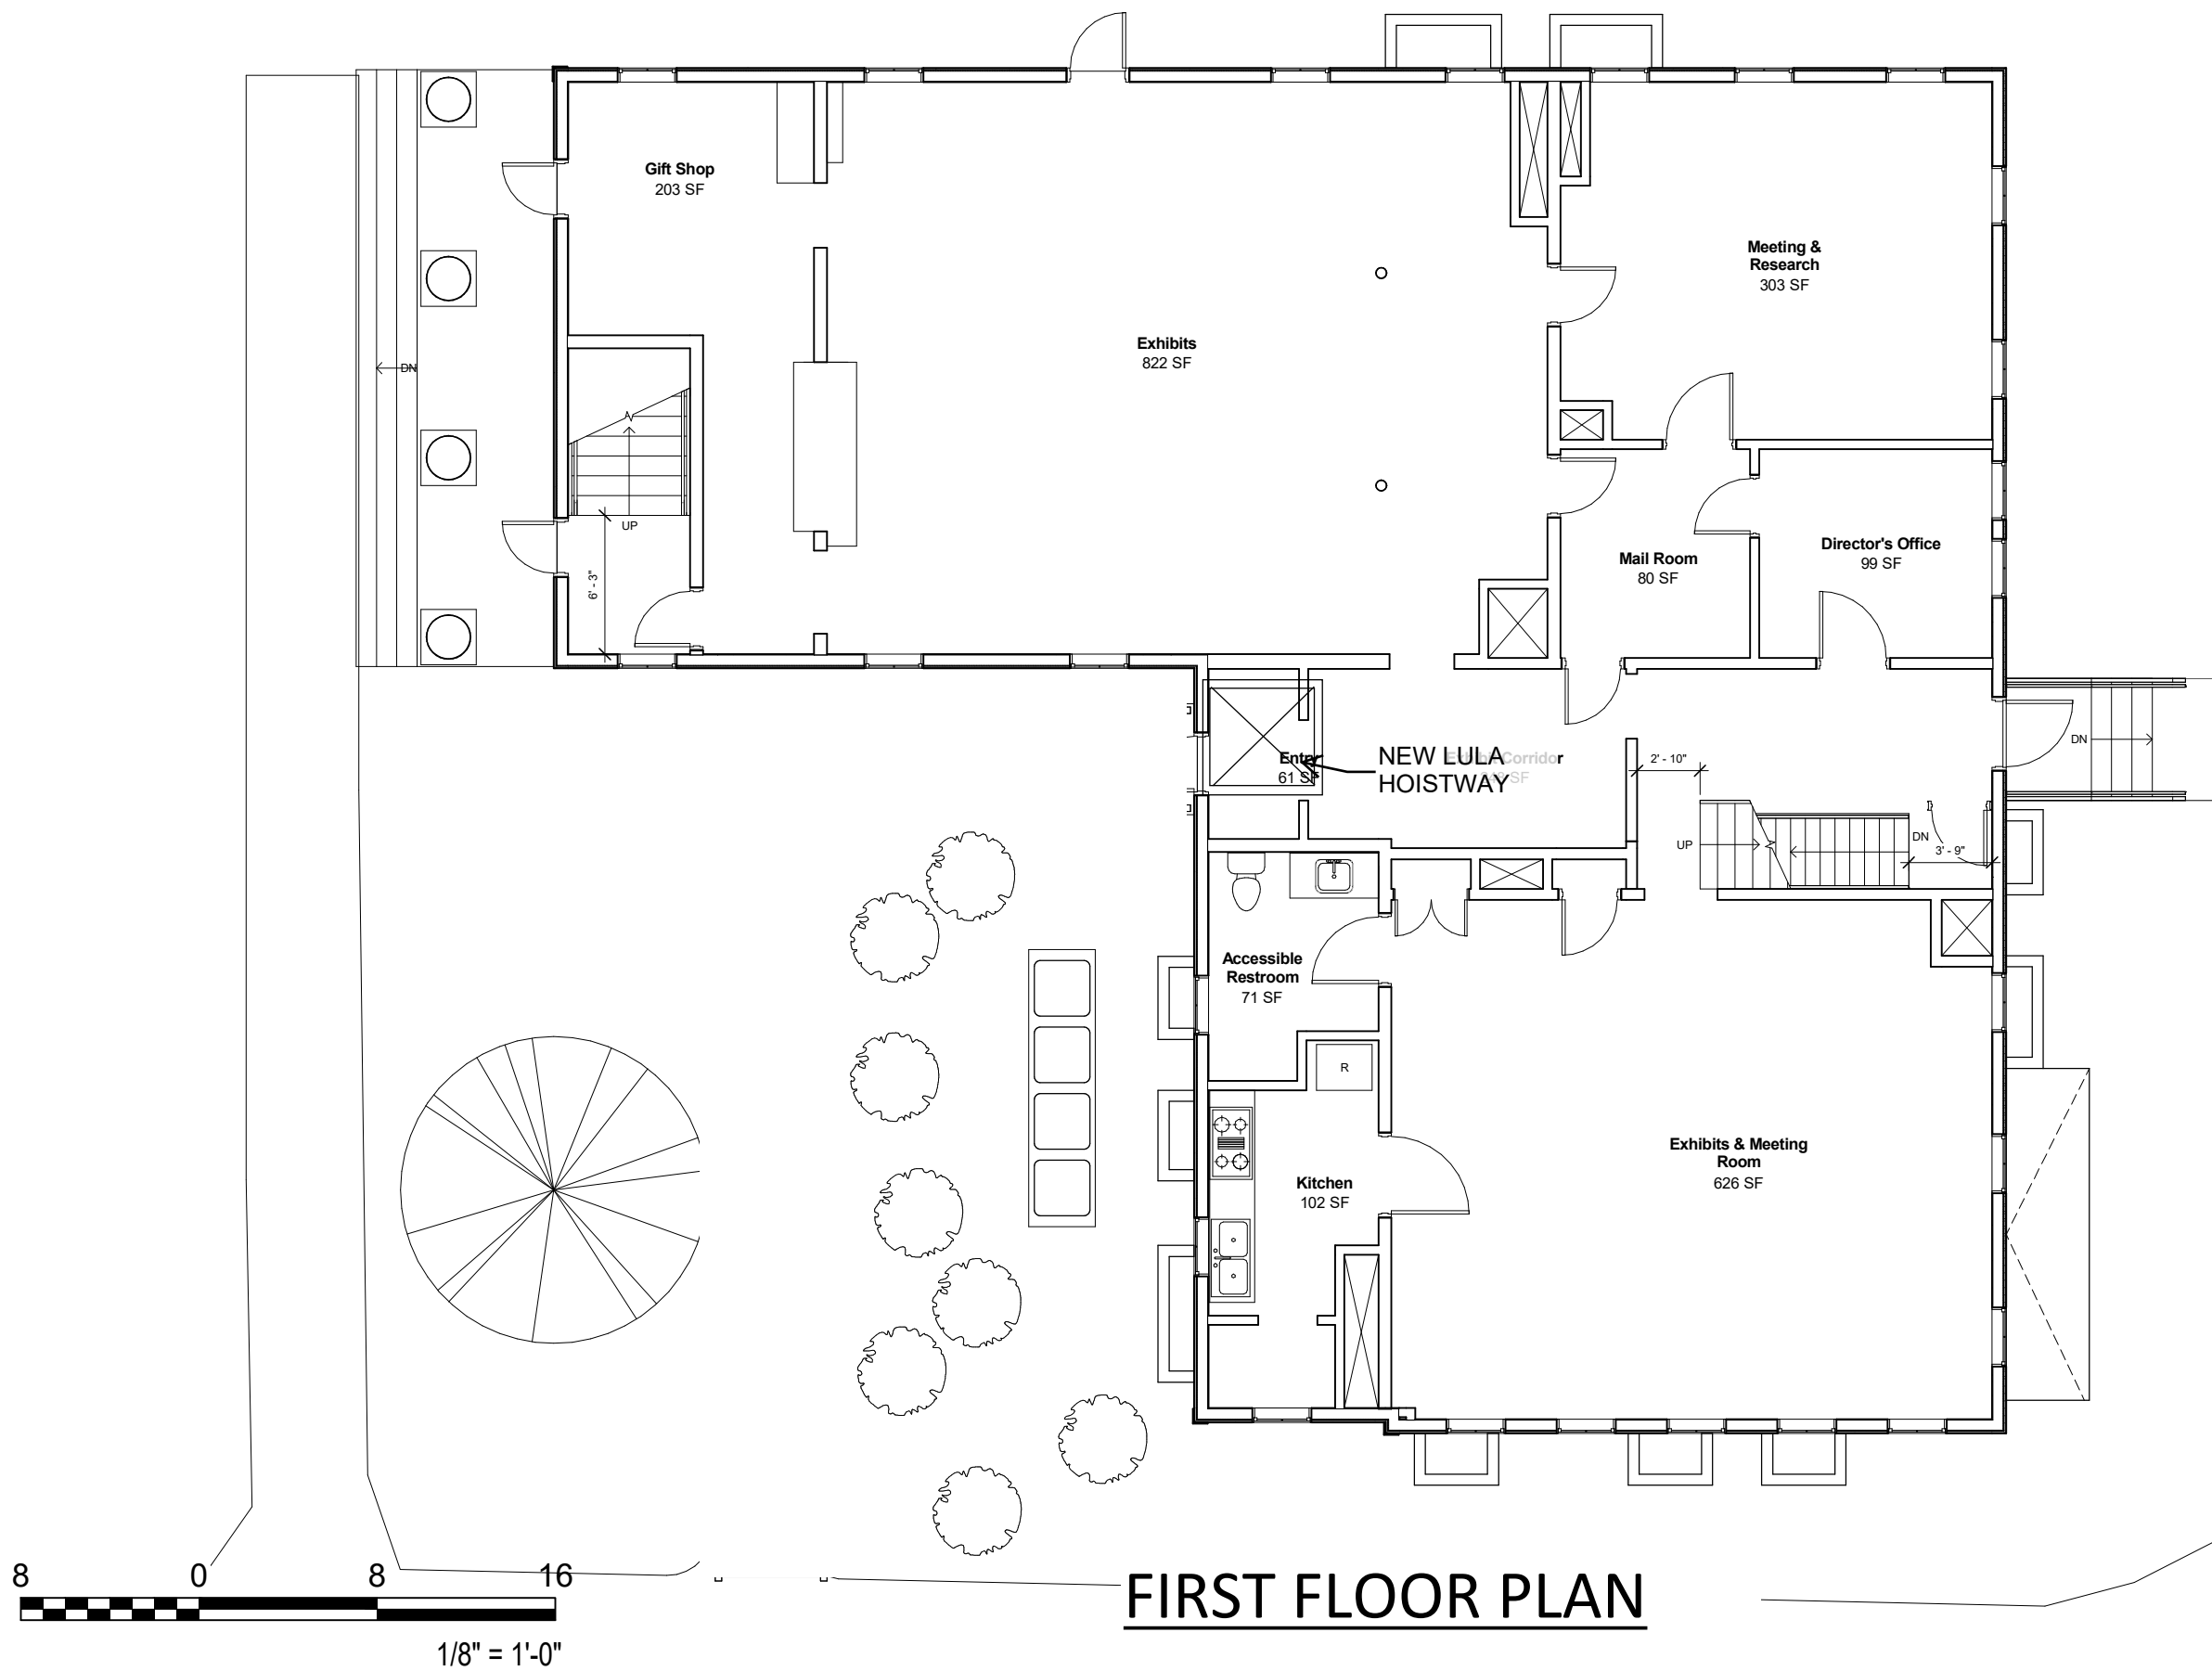

FIRST FLOOR PLAN

BROOKS ADADEMY MUSEUM, HARWICH, MA
ARCHITECTURAL FLOOR PLANS

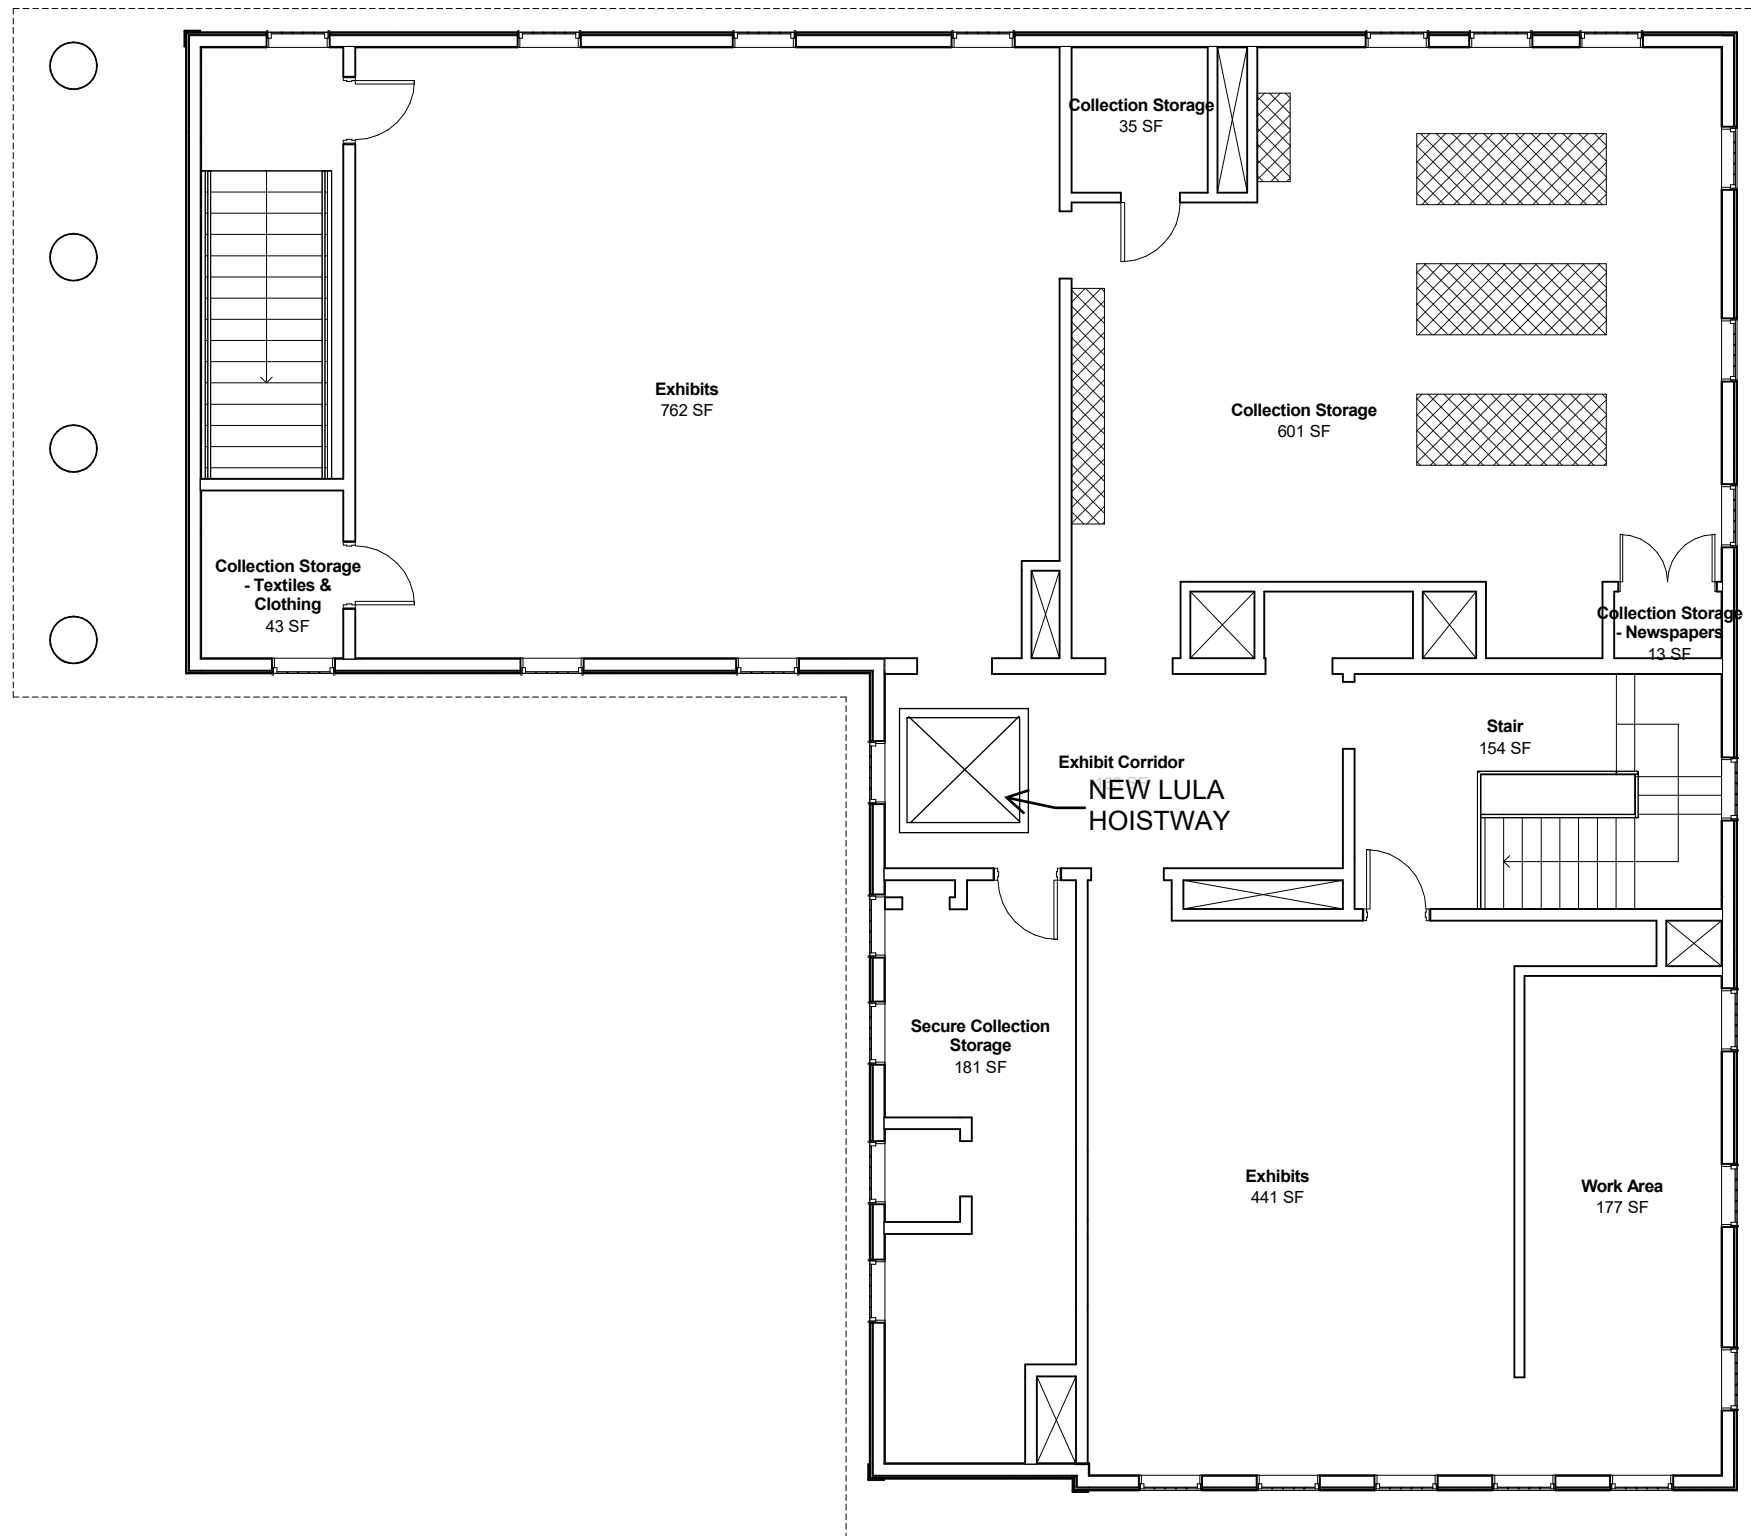

SECOND FLOOR PLAN